

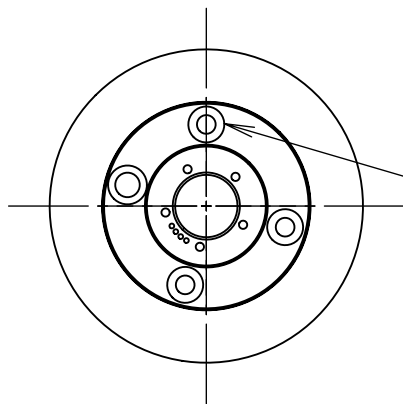


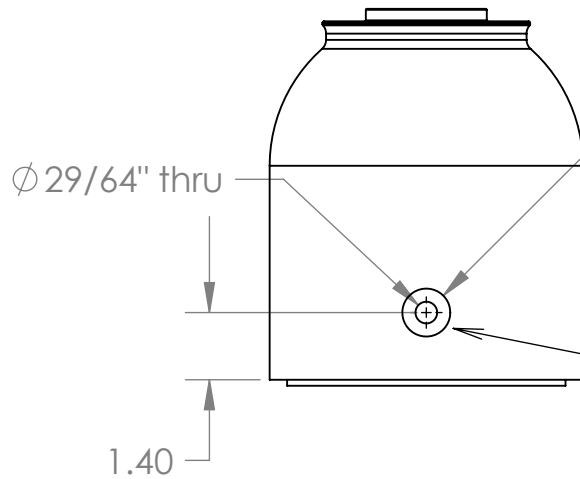

Hole "C"

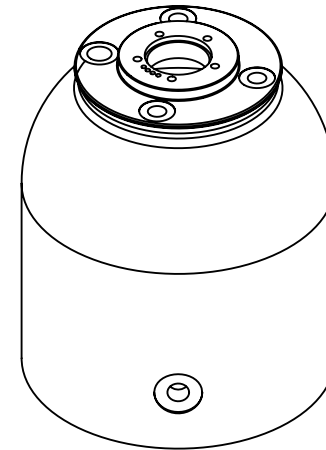

Spot face for O-Ring
 $\phi 1.00 \times .05$ deep

Feed thru hole is approximately
 diametrically opposite top hole "C"

UNLESS OTHERWISE SPECIFIED:		NAME	DATE	TITLE: LOPC Top Cap Feed Thru Drill Location	
DIMENSIONS ARE IN INCHES TOLERANCES: FRACTIONAL $\pm$ ANGULAR: MACH $\pm$ BEND $\pm$ TWO PLACE DECIMAL $\pm$ THREE PLACE DECIMAL $\pm$	DRAWN	L.Regier	19Oct04		
	CHECKED				
	ENG APPR.				
	MFG APPR.				
INTERPRET GEOMETRIC TOLERANCING PER:	Q.A.			SIZE A	DWG. NO. LOPC-2
MATERIAL	COMMENTS: QTY 2 x-4607				
FINISH					
DO NOT SCALE DRAWING				SCALE: 1:4	WEIGHT: SHEET 1 OF 1