



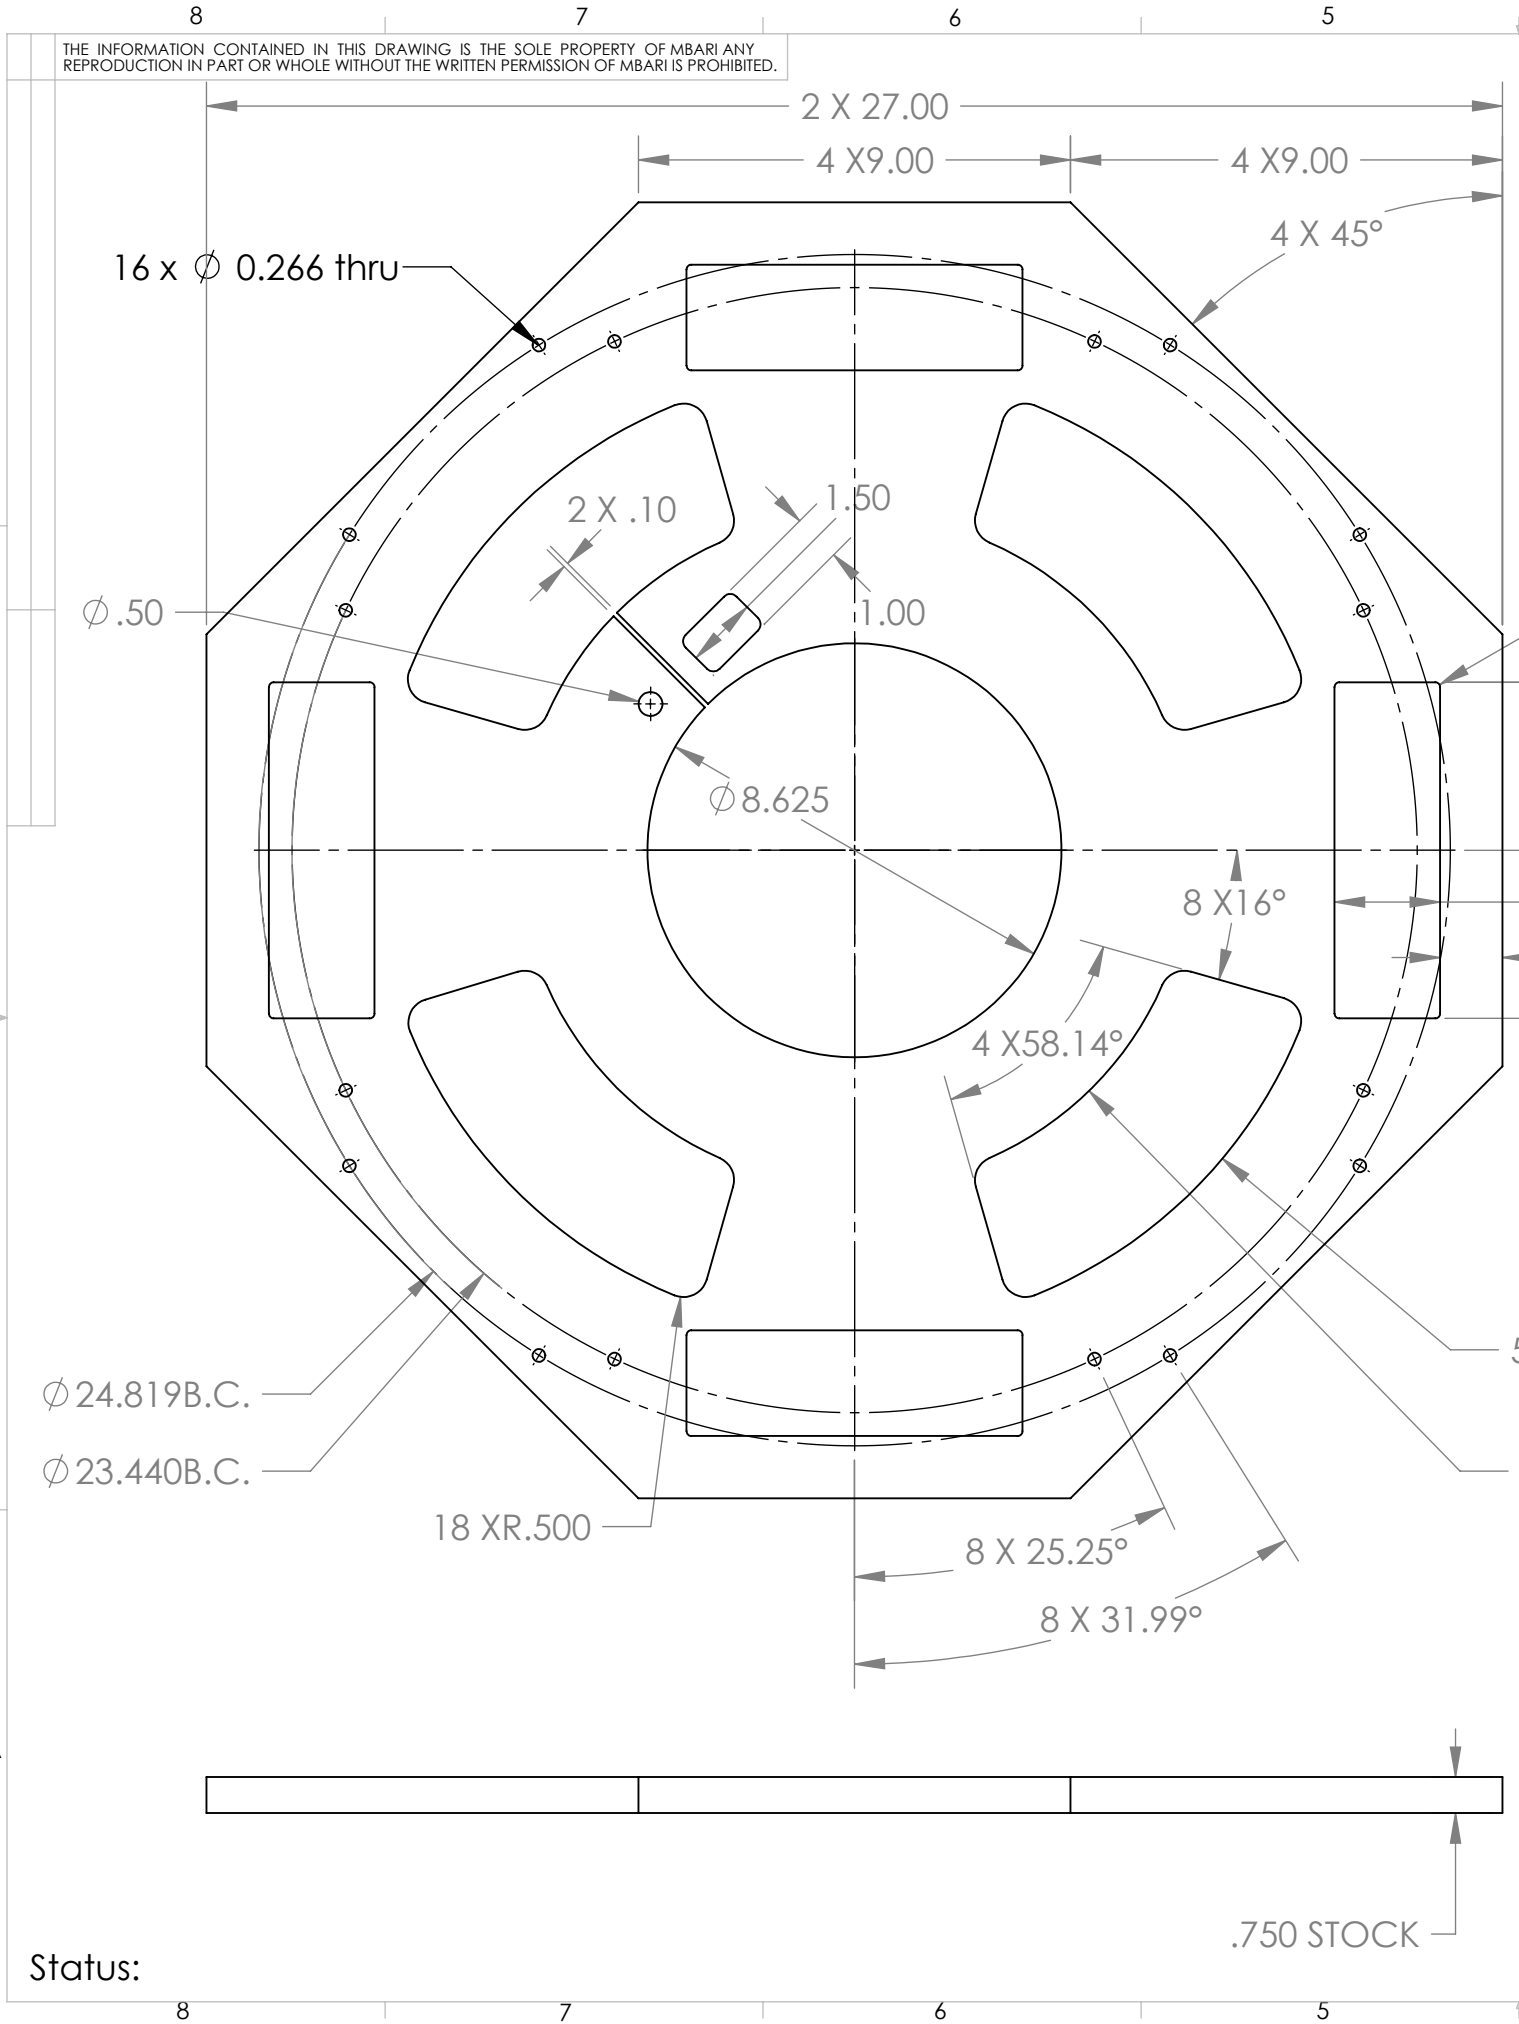

REVISIONS			
REV.	DESCRIPTION	DATE	APPROVED
	INITIAL RELEASE		

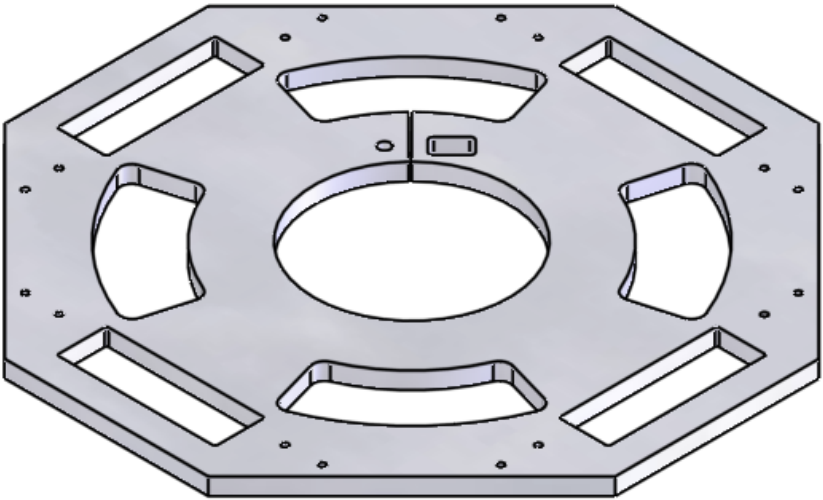

1 PART UV UHMW			
NEXT ASSY Description	NEXT ASSY Number	UNLESS OTHERWISE SPECIFIED TOLERANCES ARE:	APPROVALS DATE
		1 PLACE DIM ±.1/16	DRAWN JOHN FERREIRA 11/15/07
		2 PLACE DIM ±.02	ENGINEER BRETT HOBSON 11/15/07
		3 PLACE DIM ±.005	CHECKED
		ANGLES ±1°	PROJECT NO. 900743
THIRD ANGLE PROJECTION		1. DIMENSIONS ARE IN INCHES	PROJECT L S T
		2. DIMENSION LIMITS HELD AFTER PLATING.	WEIGHT
		3. REMOVE BURRS AND SHARP EDGES .015 MAX.	
		4. MACHINED FILLET RADII .0150-.030.	
		5. MACHINED DIAMETERS ON A COMMON CENTERLINE CONCENTRIC WITHIN .005	
		6. PERPENDICULARITY & PARALLELISM OF MACHINED SURFACES .002 PER INCH. MAX .012 INCHES FOR SINGLE SURFACE.	
		DO NOT SCALE DRAWING	

Monterey Bay Aquarium Research Institute			
MBARI			
7700 Sandholdt RD.			
Moss Landing, CA 95039			
PH: (831) 775-1700			
			
PLATE4			
SIZE B	DWG. NO. 10020035	REV. REV	
SCALE 1:8	CAD FILE:	SHEET 1 OF 1	

Status: