
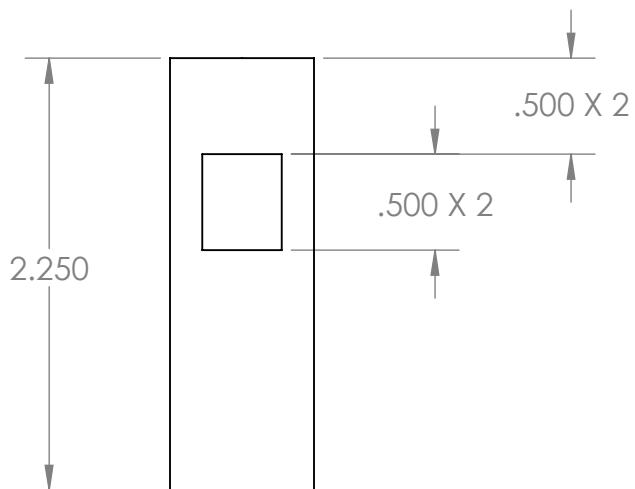


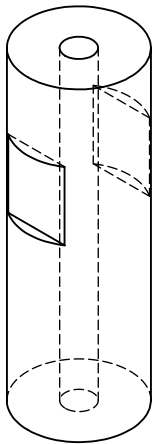

Material; Acetal Copolymer 3/4" Rod

BILL OF MATERIALS									
NEXT ASSY Description		NEXT ASSY Number		UNLESS OTHERWISE SPECIFIED TOLERANCES ARE:			APPROVALS		DATE
				1 PLACE DIM ±1/16	2 PLACE DIM ±.02	3 PLACE DIM ±.005	ANGLES ±1°	DRAWN 07/12/12	
								ENGINEER L. Bird	
								CHECKED	
								PROJECT NO. 901106	
								PROJECT LST	
								WEIGHT	
				DO NOT SCALE DRAWING					
THIRD ANGLE PROJECTION				1. DIMENSIONS ARE IN INCHES 2. DIMENSION LIMITS HELD AFTER PLATING. 3. REMOVE BURRS AND SHARP EDGES .015 MAX. 4. MACHINED FILLET RADII .0150-.030. 5. MACHINED DIAMETERS ON A COMMON CENTERLINE CONCENTRIC WITHIN .005 6. PERPENDICULARITY & PARALLELISM OF MACHINED SURFACES .002 PER INCH, MAX .012 INCHES FOR SINGLE SURFACE.					
									
Monterey Bay Aquarium Research Institute									
MBARI									
7700 Sandholdt RD.									
Moss Landing, CA 95039									
PH: (831) 775-1700									
Burn Wire Stand Off									
SIZE B		DWG. NO.						REV.	
		10063260						REV	
SCALE 2:1		CAD FILE:						SHEET 1 OF 1	

Status: