


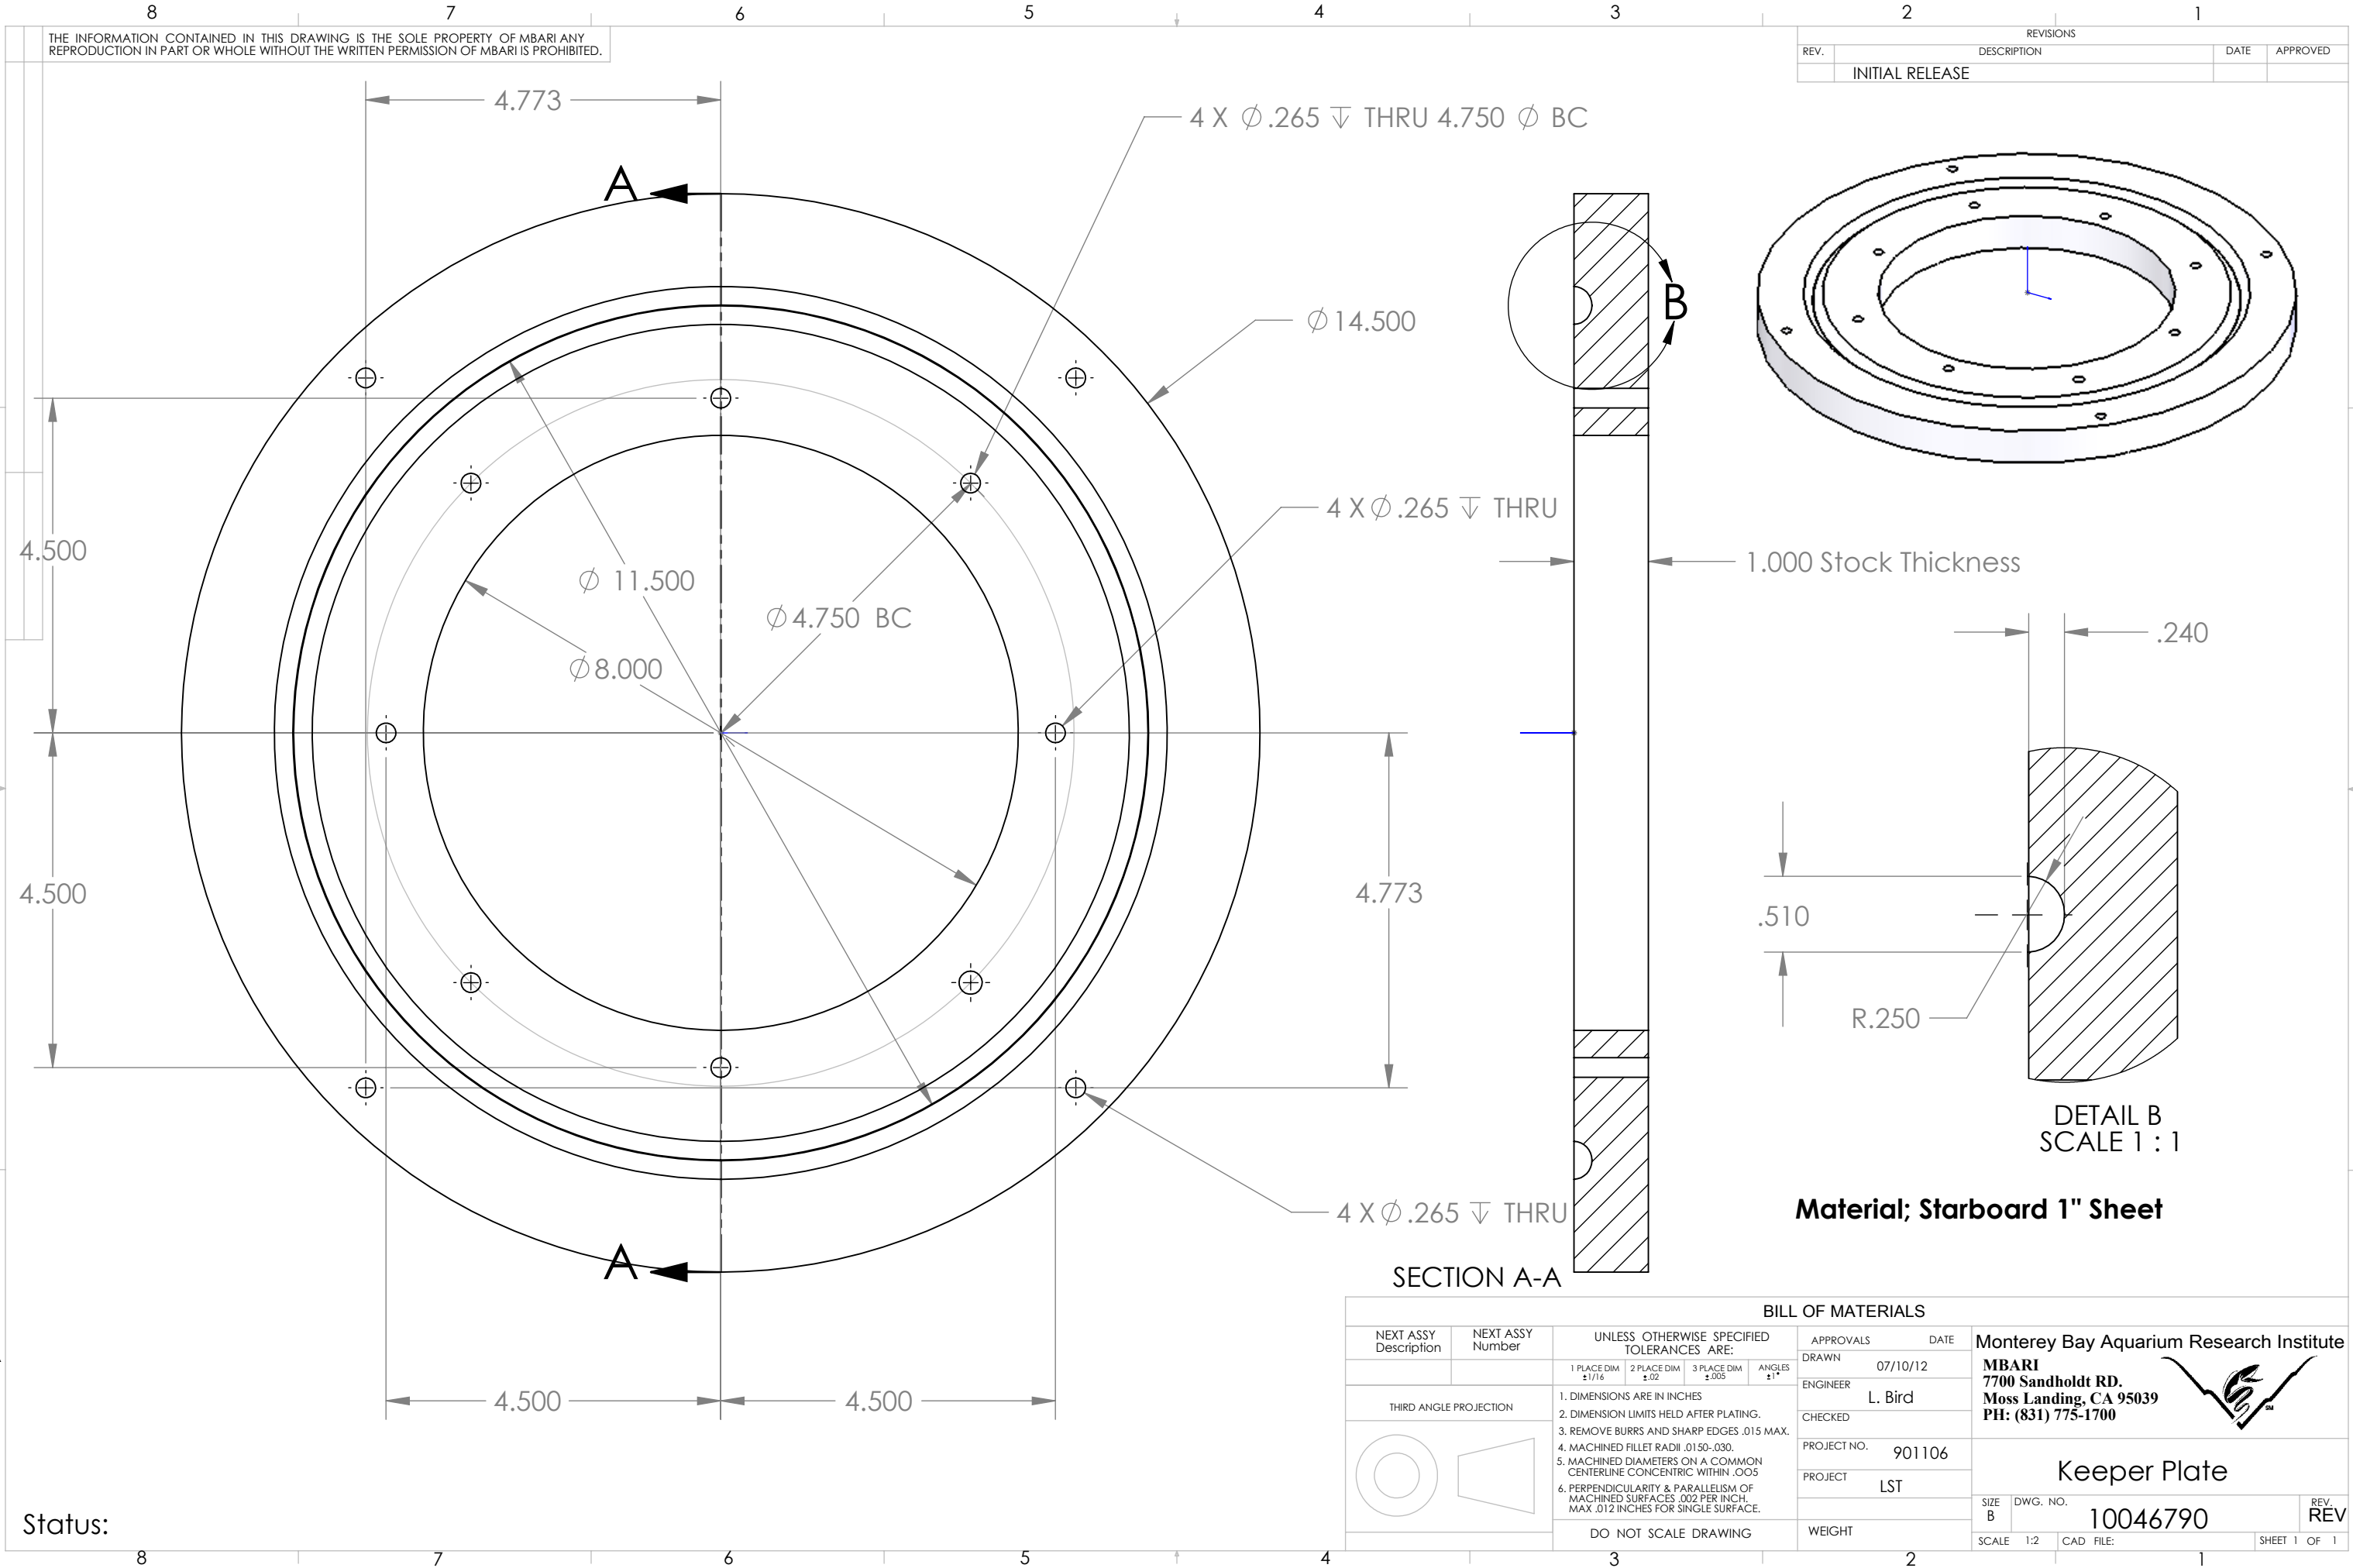

BILL OF MATERIALS												
NEXT ASSY Description	NEXT ASSY Number	UNLESS OTHERWISE SPECIFIED TOLERANCES ARE:			APPROVALS	DATE						
		1 PLACE DIM ±1/16	2 PLACE DIM ±.02	3 PLACE DIM ±.005	ANGLES ±1°	DRAWN 07/10/12						
THIRD ANGLE PROJECTION		1. DIMENSIONS ARE IN INCHES 2. DIMENSION LIMITS HELD AFTER PLATING. 3. REMOVE BURRS AND SHARP EDGES .015 MAX. 4. MACHINED FILLET RADII .0150-.030. 5. MACHINED DIAMETERS ON A COMMON CENTERLINE CONCENTRIC WITHIN .005 6. PERPENDICULARITY & PARALLELISM OF MACHINED SURFACES .002 PER INCH, MAX .012 INCHES FOR SINGLE SURFACE.				ENGINEER L. Bird						
						CHECKED						
						PROJECT NO. 901106						
						PROJECT LST						
		DO NOT SCALE DRAWING				WEIGHT						
Monterey Bay Aquarium Research Institute MBARI 7700 Sandholdt RD. Moss Landing, CA 95039 PH: (831) 775-1700  Keeper Plate <table><tr><td>SIZE B</td><td>DWG. NO. 10046790</td><td>REV REV</td></tr><tr><td>SCALE 1:2</td><td>CAD FILE:</td><td>SHEET 1 OF 1</td></tr></table>							SIZE B	DWG. NO. 10046790	REV REV	SCALE 1:2	CAD FILE:	SHEET 1 OF 1
SIZE B	DWG. NO. 10046790	REV REV										
SCALE 1:2	CAD FILE:	SHEET 1 OF 1										