


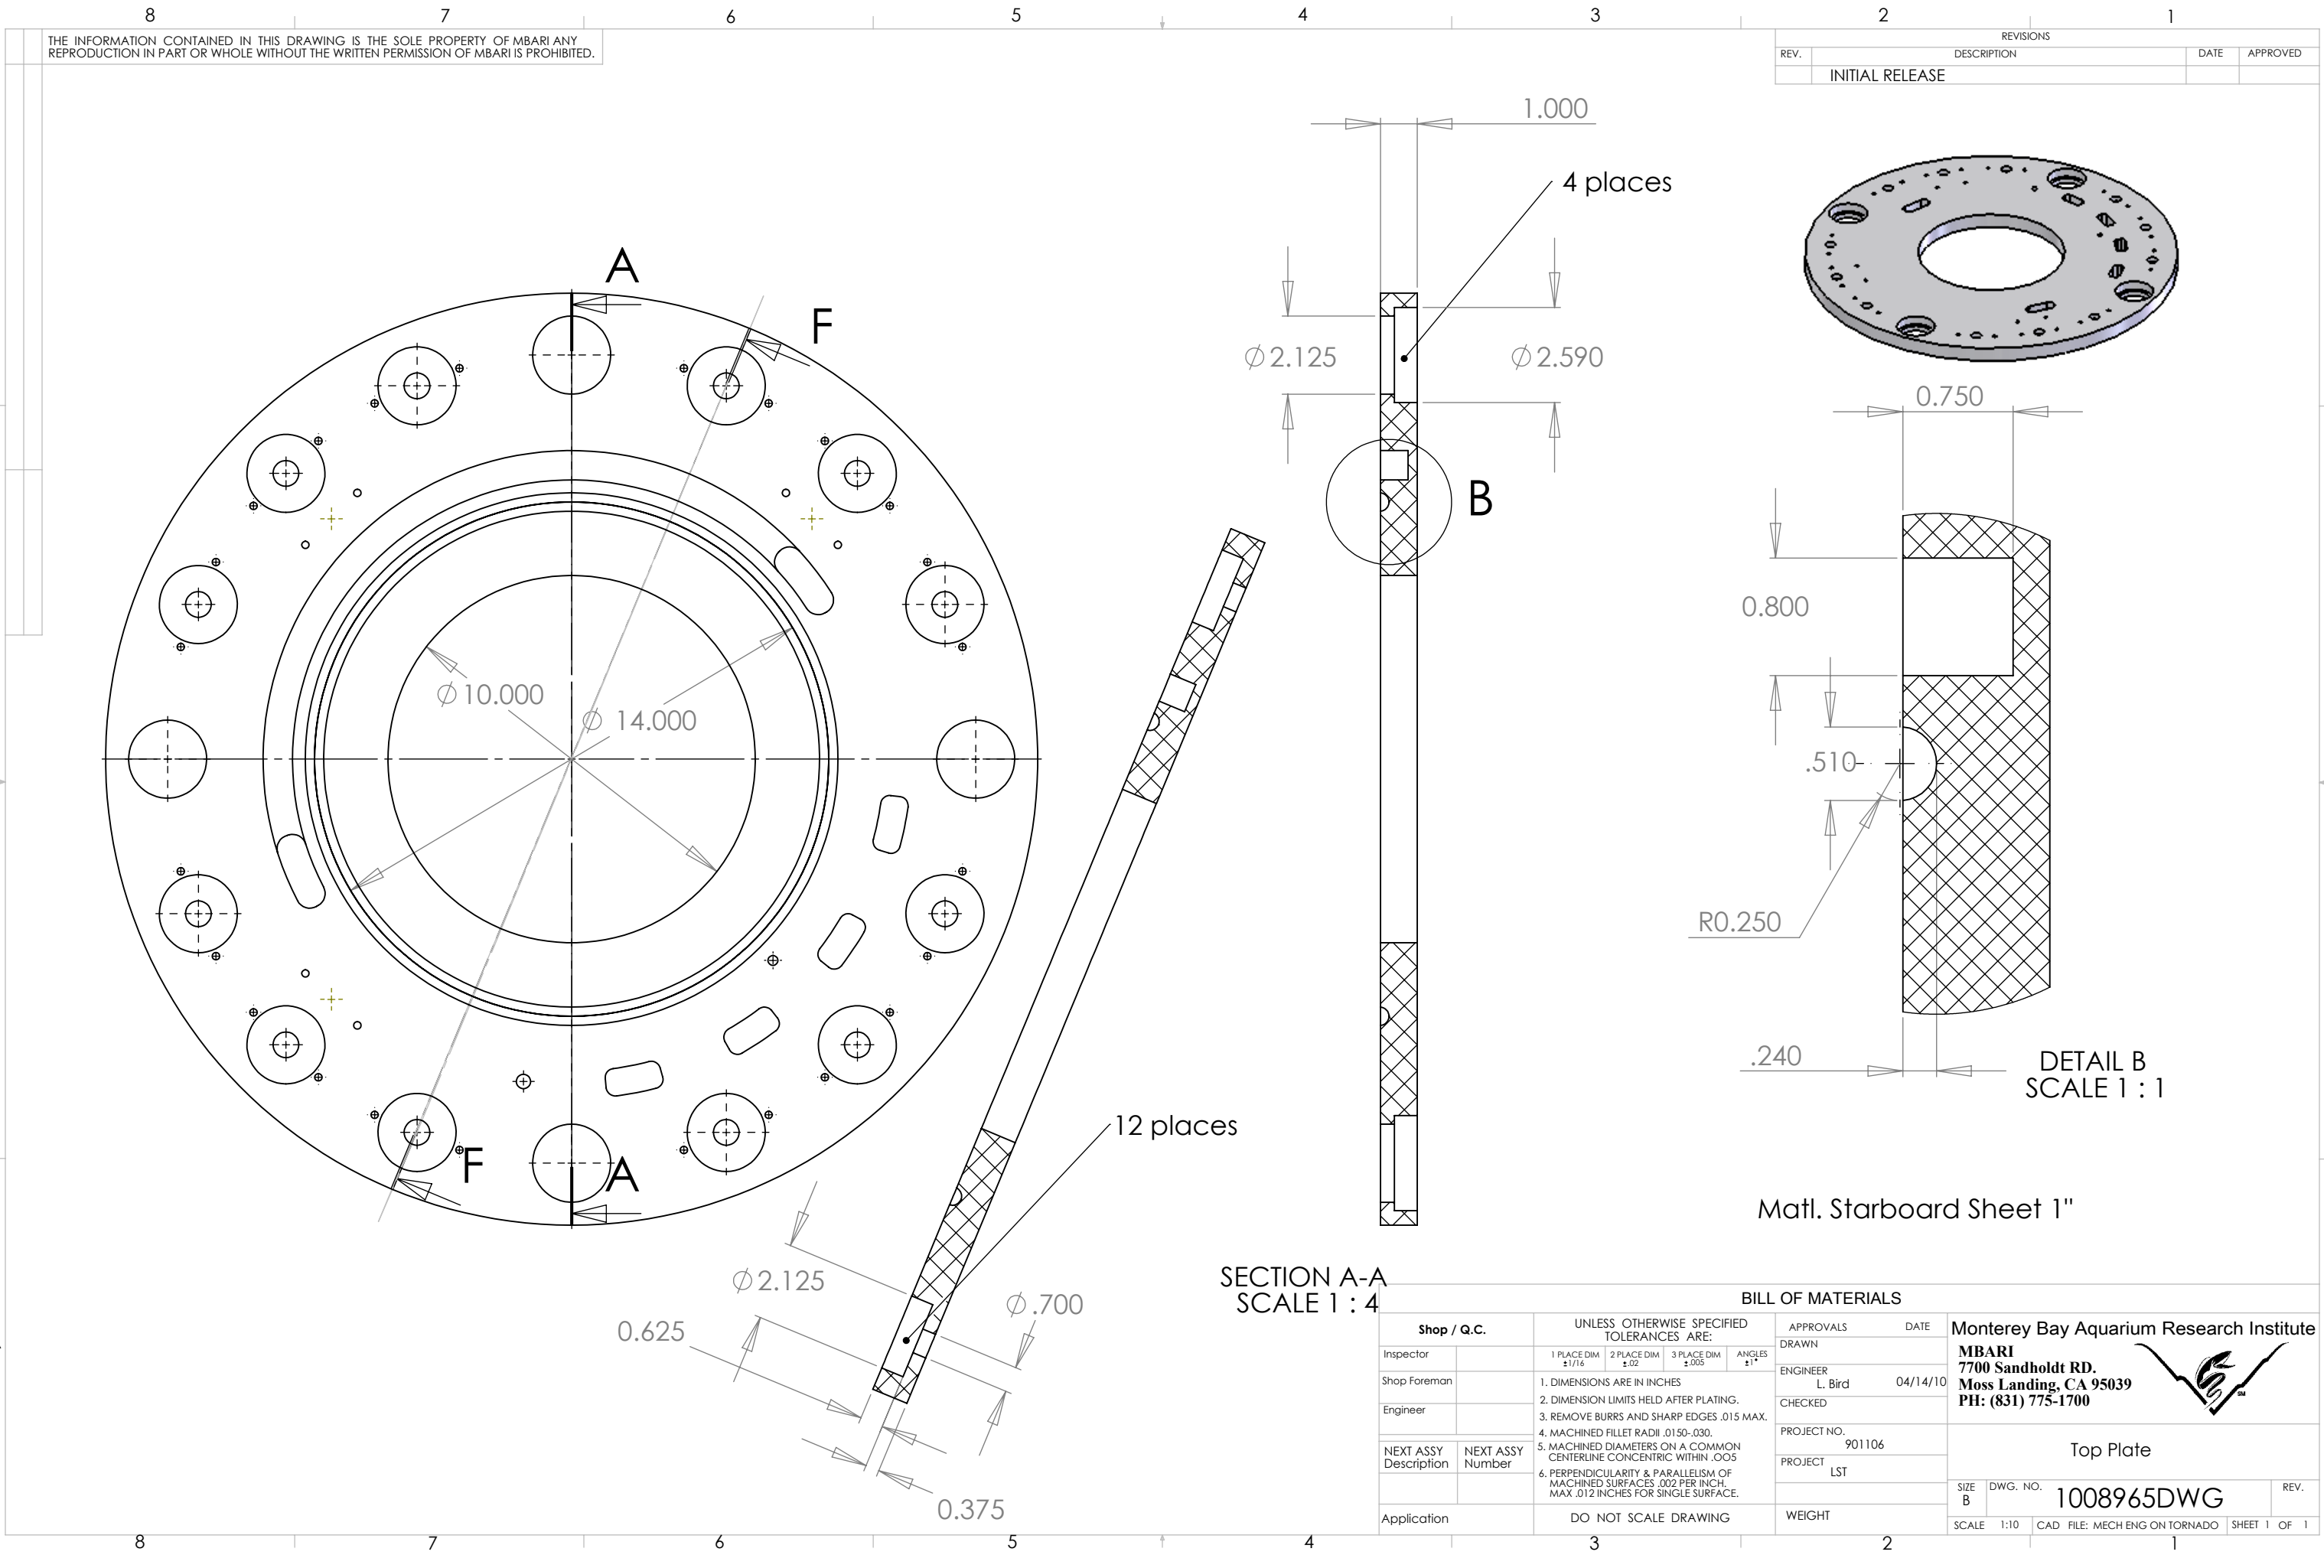

THE INFORMATION CONTAINED IN THIS DRAWING IS THE SOLE PROPERTY OF MBARI ANY REPRODUCTION IN PART OR WHOLE WITHOUT THE WRITTEN PERMISSION OF MBARI IS PROHIBITED.

REVISIONS			
REV.	DESCRIPTION	DATE	APPROVED
INITIAL RELEASE			

SECTION A-A
SCALE 1 : 4

Matl. Starboard Sheet 1"

DETAIL B
SCALE 1 : 1

BILL OF MATERIALS

Shop / Q.C.		UNLESS OTHERWISE SPECIFIED TOLERANCES ARE:				APPROVALS	DATE	Monterey Bay Aquarium Research Institute		
Inspector		1 PLACE DIM ±1/16	2 PLACE DIM ±.02	3 PLACE DIM ±.005	ANGLES ±1°	DRAWN		MBARI 7700 Sandholdt RD. Moss Landing, CA 95039 PH: (831) 775-1700		
Shop Foreman		1. DIMENSIONS ARE IN INCHES				ENGINEER	04/14/10			
Engineer		2. DIMENSION LIMITS HELD AFTER PLATING.				CHECKED				
NEXT ASSY Description	NEXT ASSY Number	3. REMOVE BURRS AND SHARP EDGES .015 MAX.				PROJECT NO.	901106			
		4. MACHINED FILLET RADII .0150-.030.				PROJECT	LST			
		5. MACHINED DIAMETERS ON A COMMON CENTERLINE CONCENTRIC WITHIN .005				WEIGHT				
		6. PERPENDICULARITY & PARALLELISM OF MACHINED SURFACES .002 PER INCH. MAX .012 INCHES FOR SINGLE SURFACE.								
Application		DO NOT SCALE DRAWING						Top Plate		
								SIZE B	DWG. NO.	REV.
									1008965DWG	
								SCALE 1:10	CAD FILE: MECH ENG ON TORNADO	SHEET 1 OF 1