
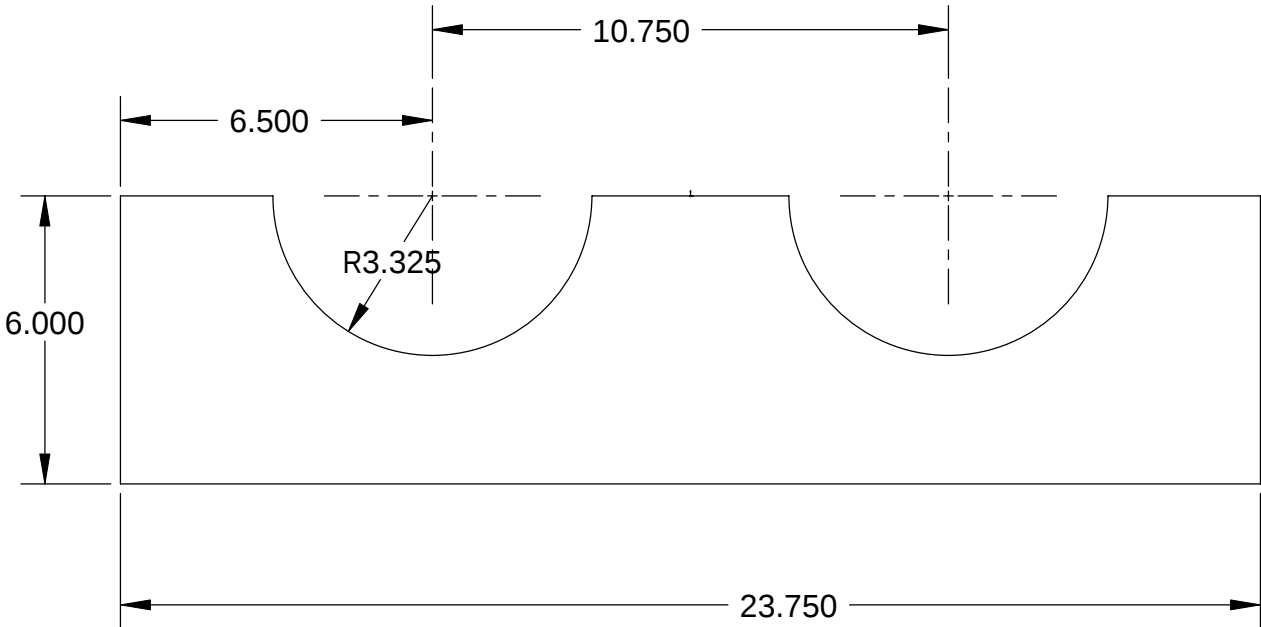
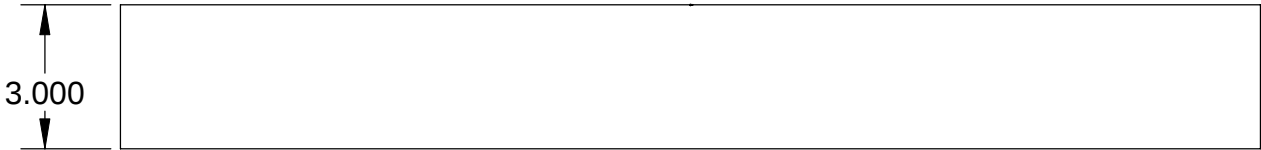


A diagram of a rectangular plate. On the left side, there is a vertical dimension line with arrows at both ends, indicating a height of 3.000 units. The plate itself is a large rectangle with a black border.

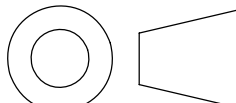

Small Hole

BILL OF MATERIALS											
NEXT ASSY Description	NEXT ASSY Number	UNLESS OTHERWISE SPECIFIED TOLERANCES ARE:				APPROVALS DATE		Monterey Bay Aquarium Research Institute MBARI 7700 Sandholdt RD. Moss Landing, CA 95039 PH: (831) 775-1700 			
		1 PLACE DIM ±1/16	2 PLACE DIM ±.02	3 PLACE DIM ±.005	ANGLES ±1°	DRAWN 1/21/2009					
						ENGINEER					
						CHECKED					
THIRD ANGLE PROJECTION		1. DIMENSIONS ARE IN INCHES 2. DIMENSION LIMITS HELD AFTER PLATING. 3. REMOVE BURRS AND SHARP EDGES .015 MAX. 4. MACHINED FILLET RADII .0150-.030. 5. MACHINED DIAMETERS ON A COMMON CENTERLINE CONCENTRIC WITHIN .005 6. PERPENDICULARITY & PARALLELISM OF MACHINED SURFACES .002 PER INCH. MAX .012 INCHES FOR SINGLE SURFACE.				PROJECT NO.					
						PROJECT					
		DO NOT SCALE DRAWING				WEIGHT					
						SIZE B		DWG. NO.		REV. REV	
						SCALE 1:4		CAD FILE:		SHEET 1 OF 1	