


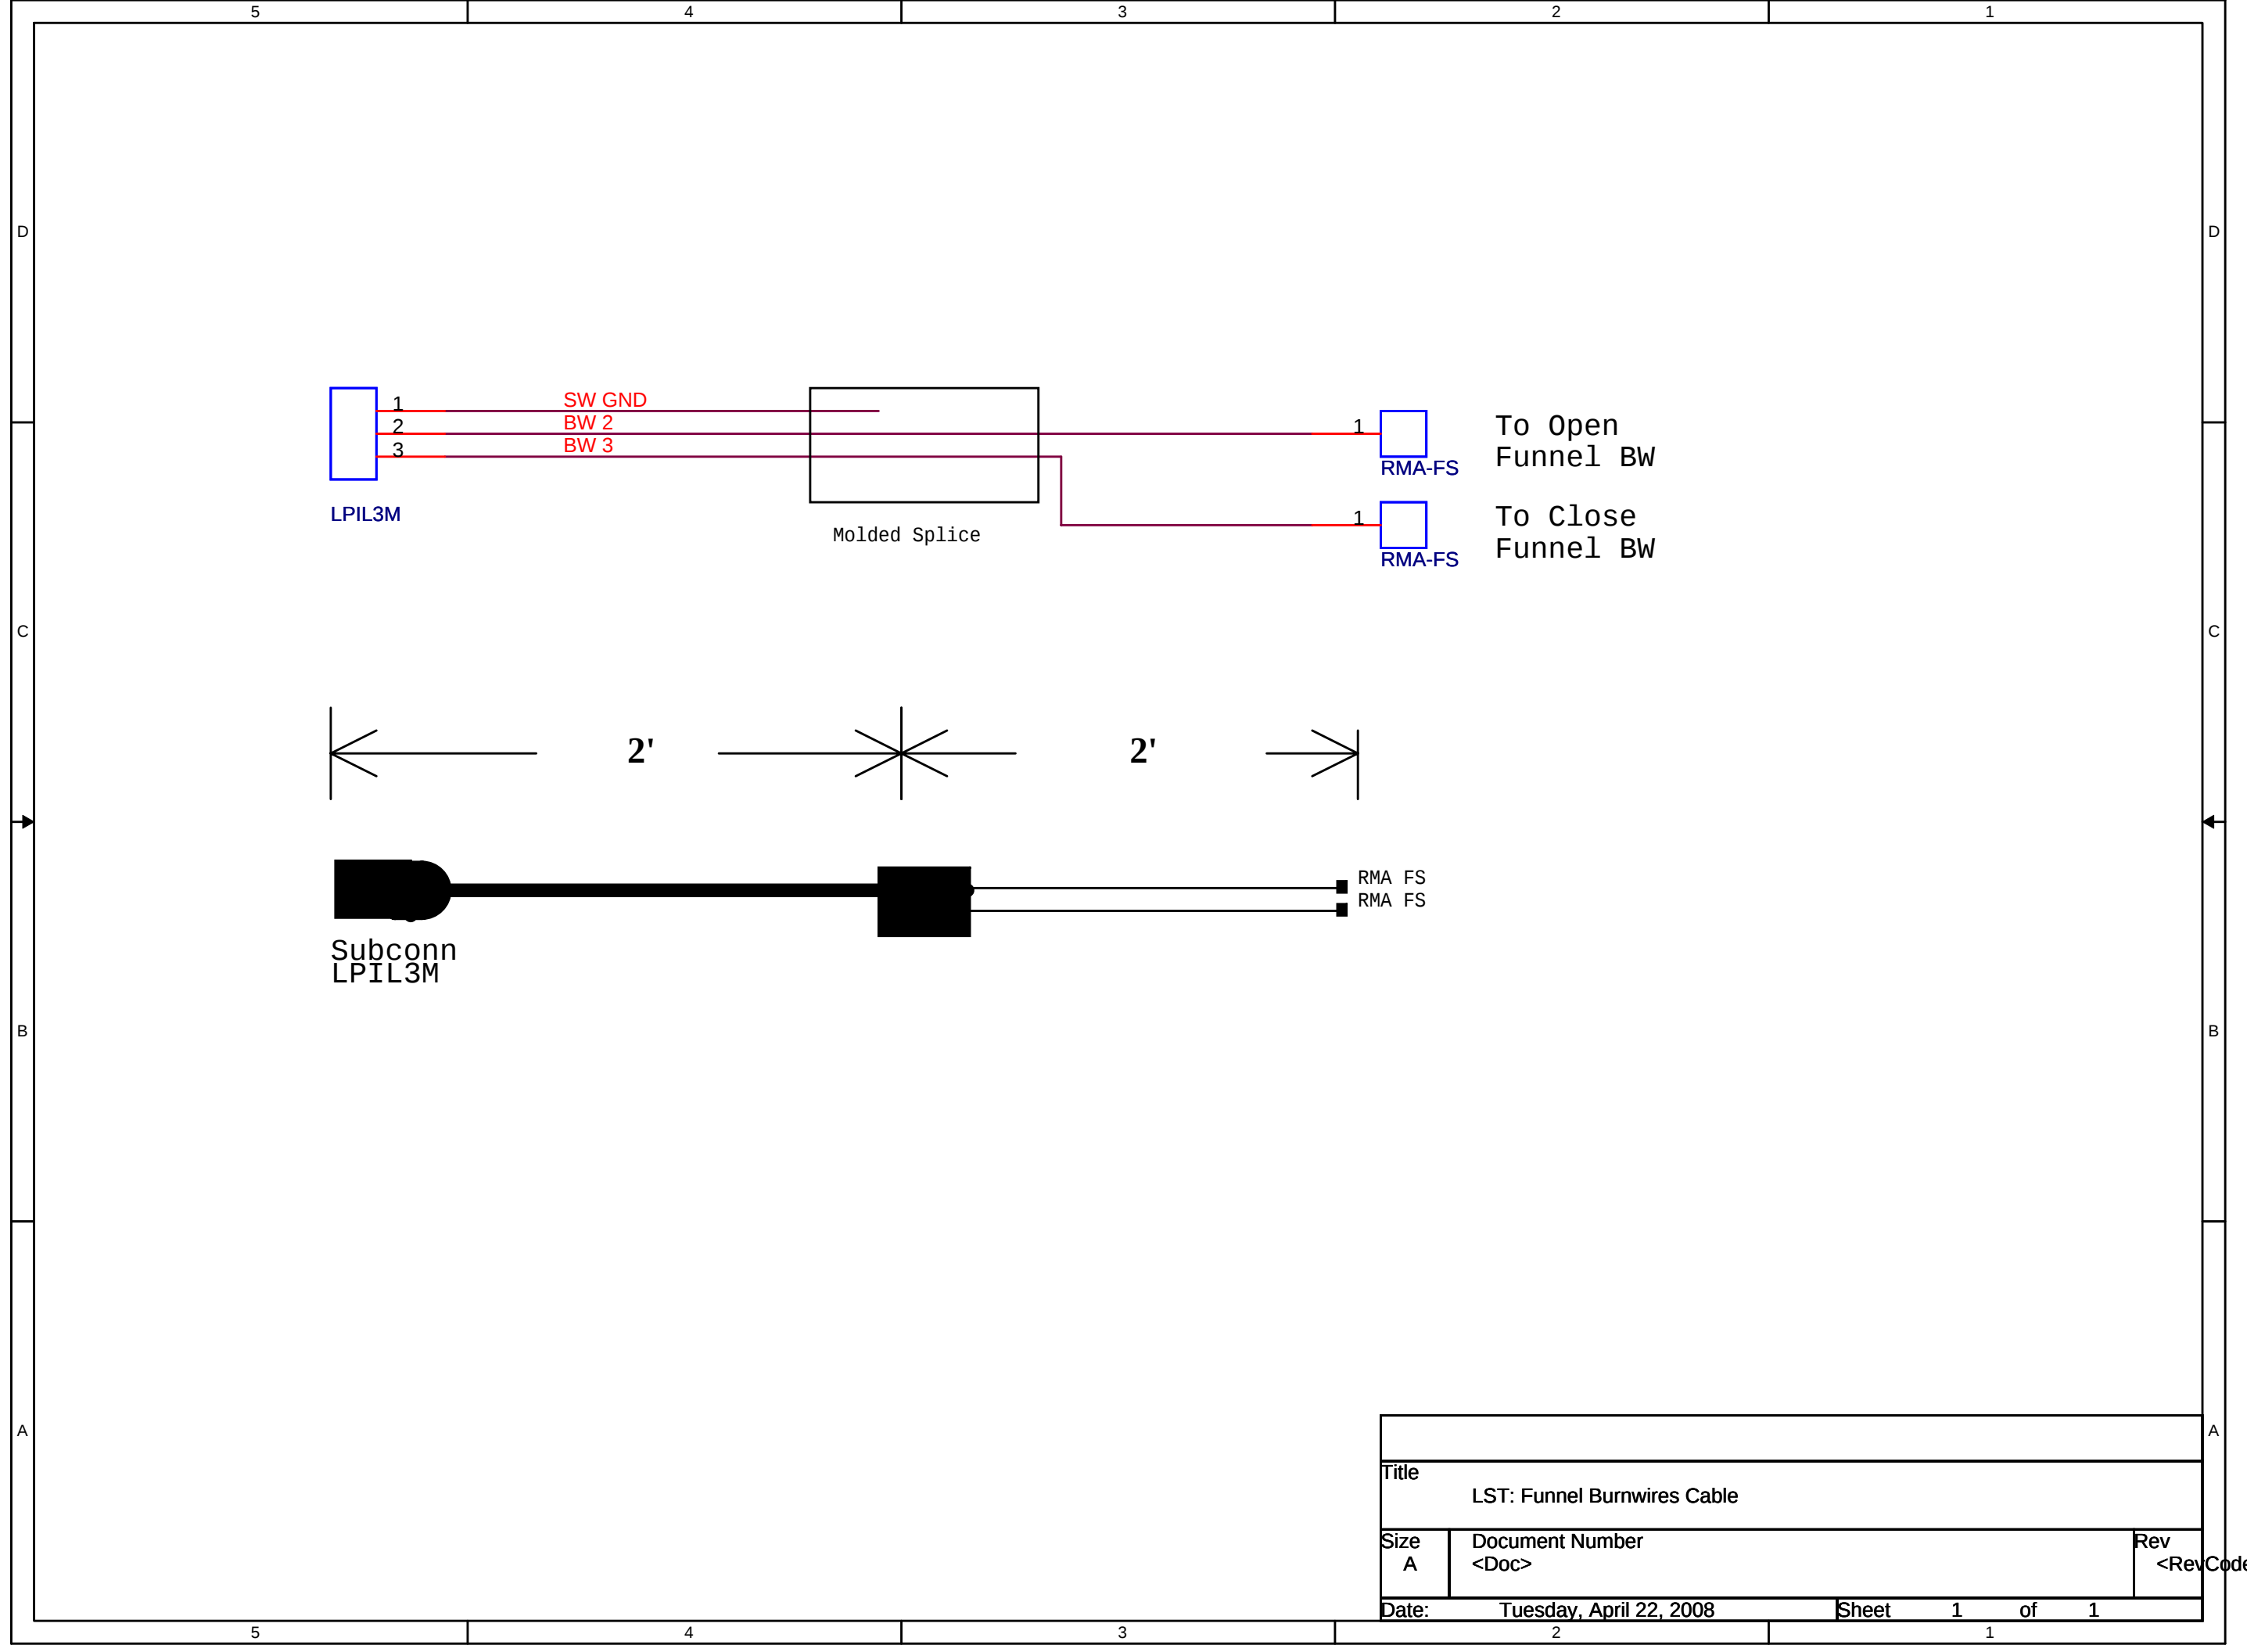

Title		
LST: Funnel Burnwires Cable		
Size A	Document Number <Doc>	Rev <RevCode>
Date:	Tuesday, April 22, 2008	Sheet 1 of 1