


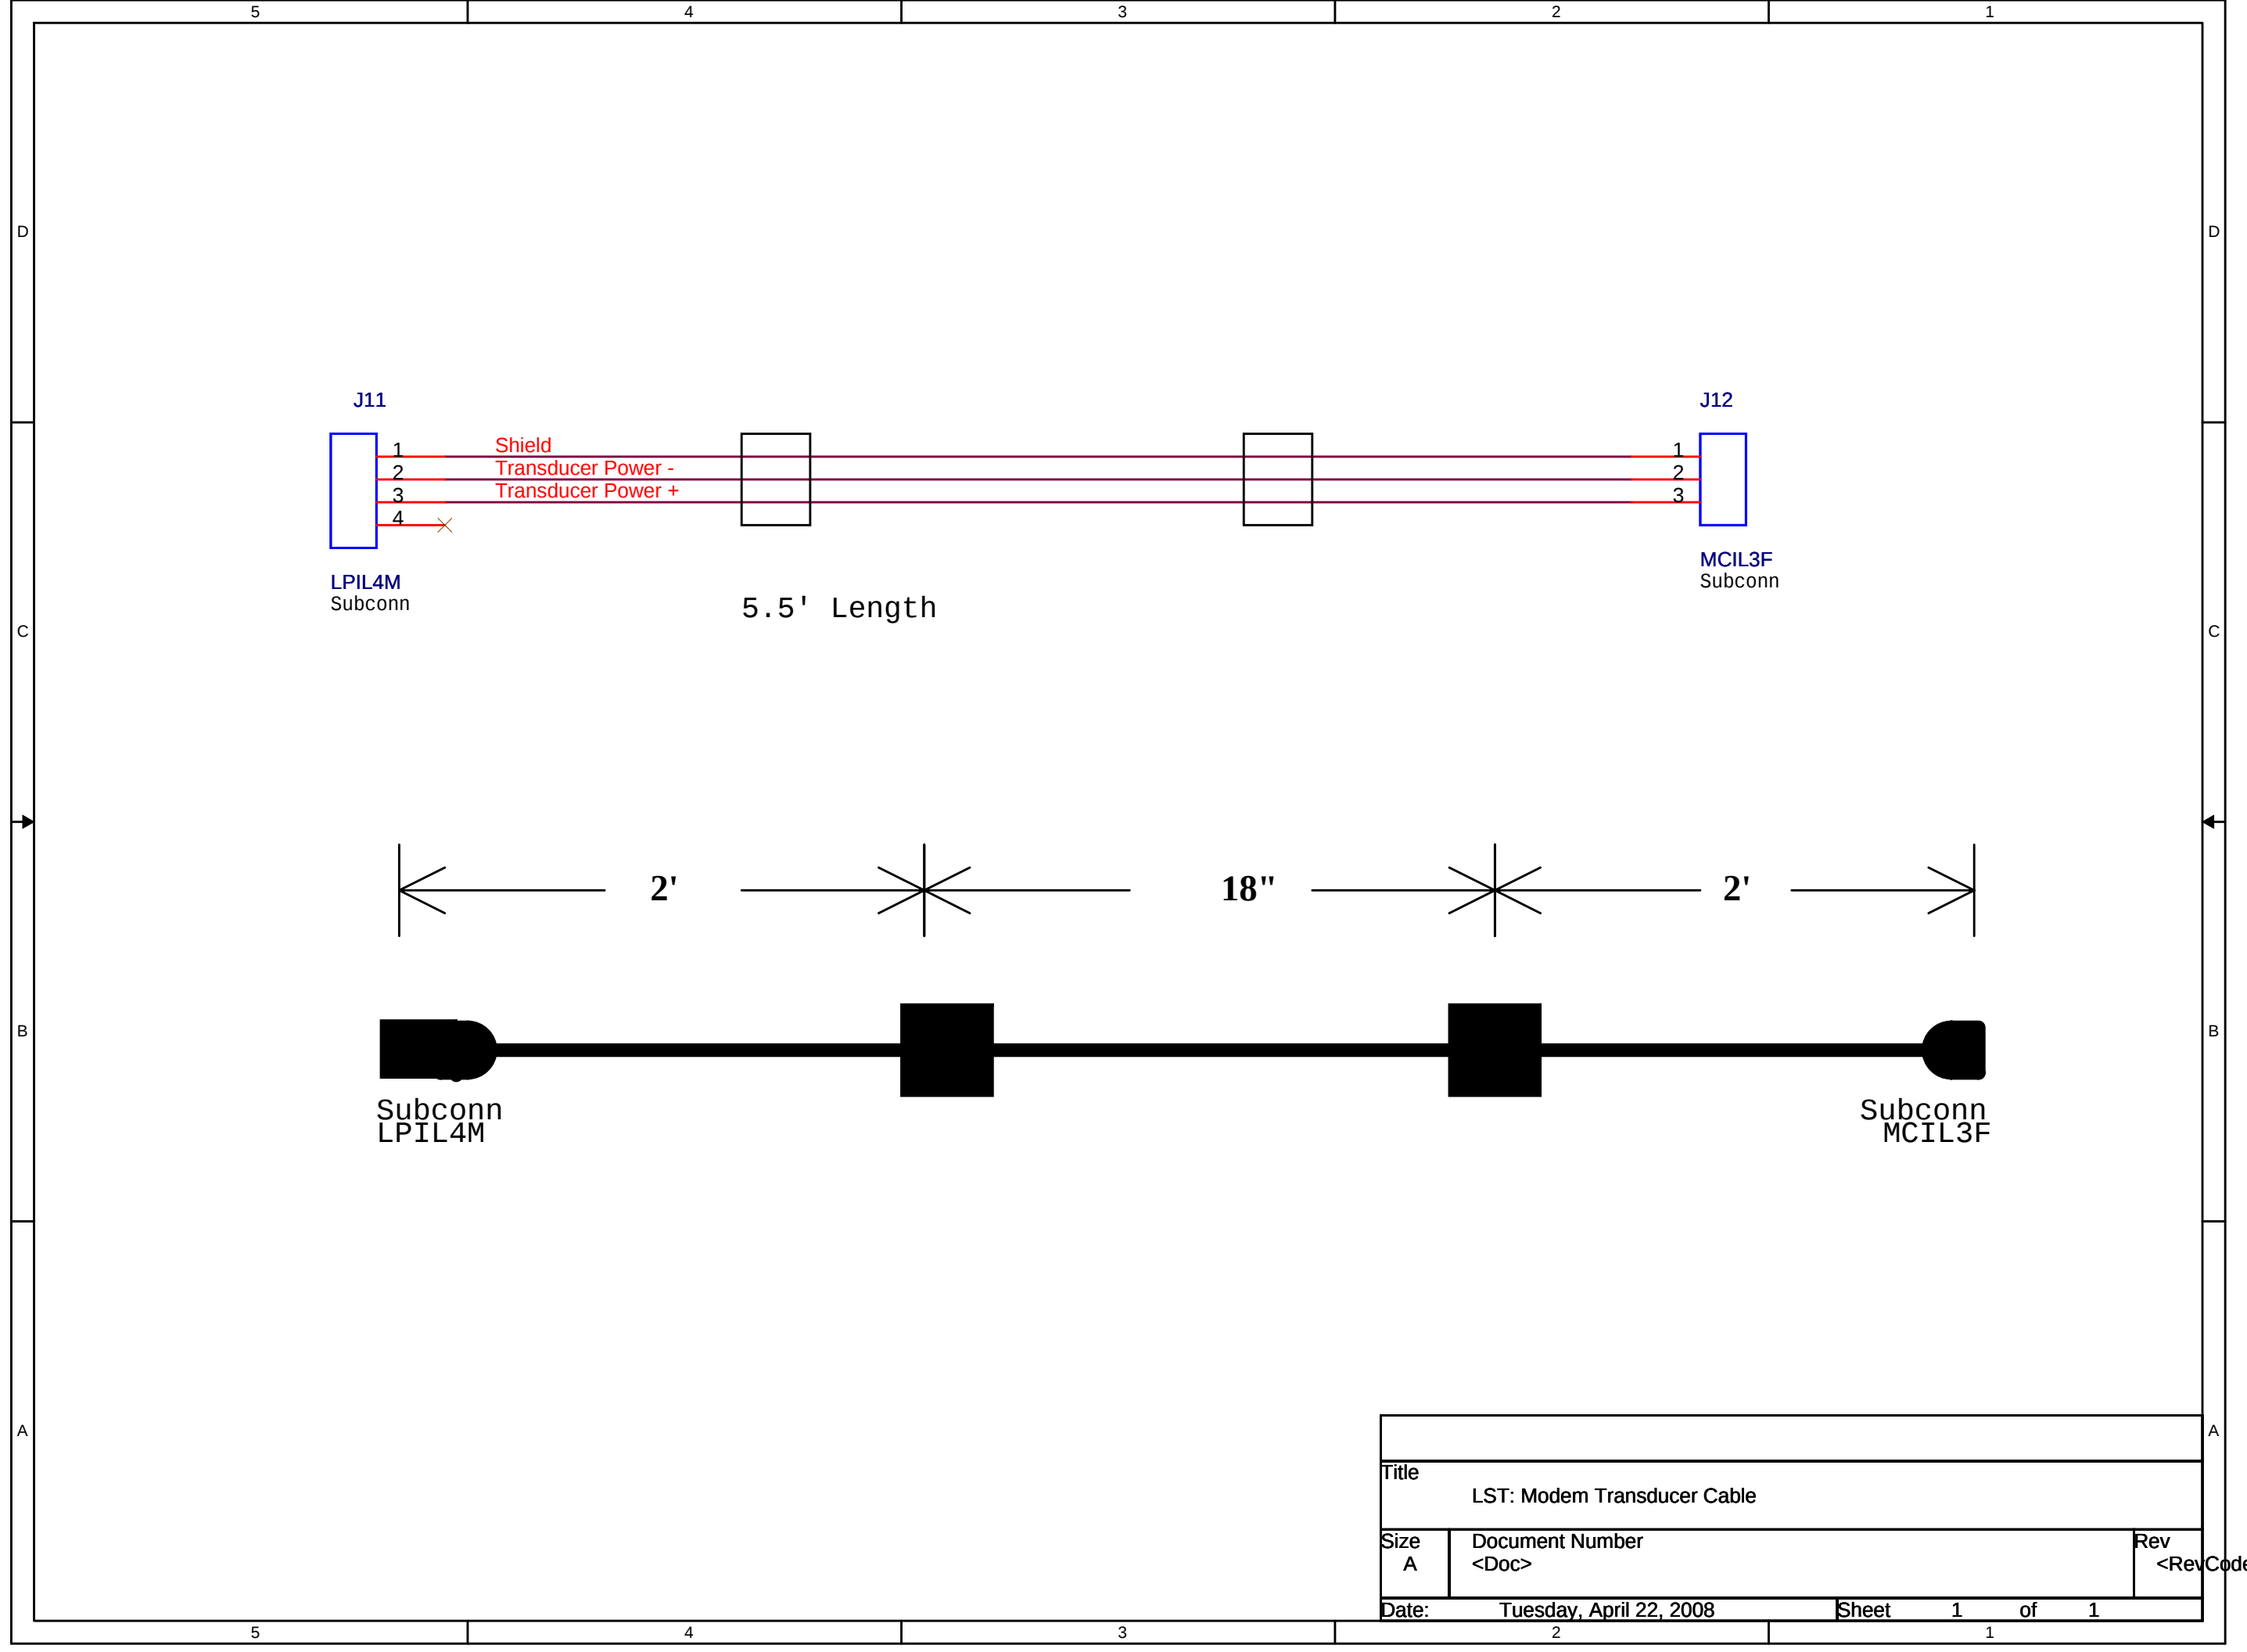

Title		
LST: Modem Transducer Cable		
Size	Document Number	Rev
A	<Doc>	<RevCode>
Date:	Tuesday, April 22, 2008	Sheet 1 of 1