


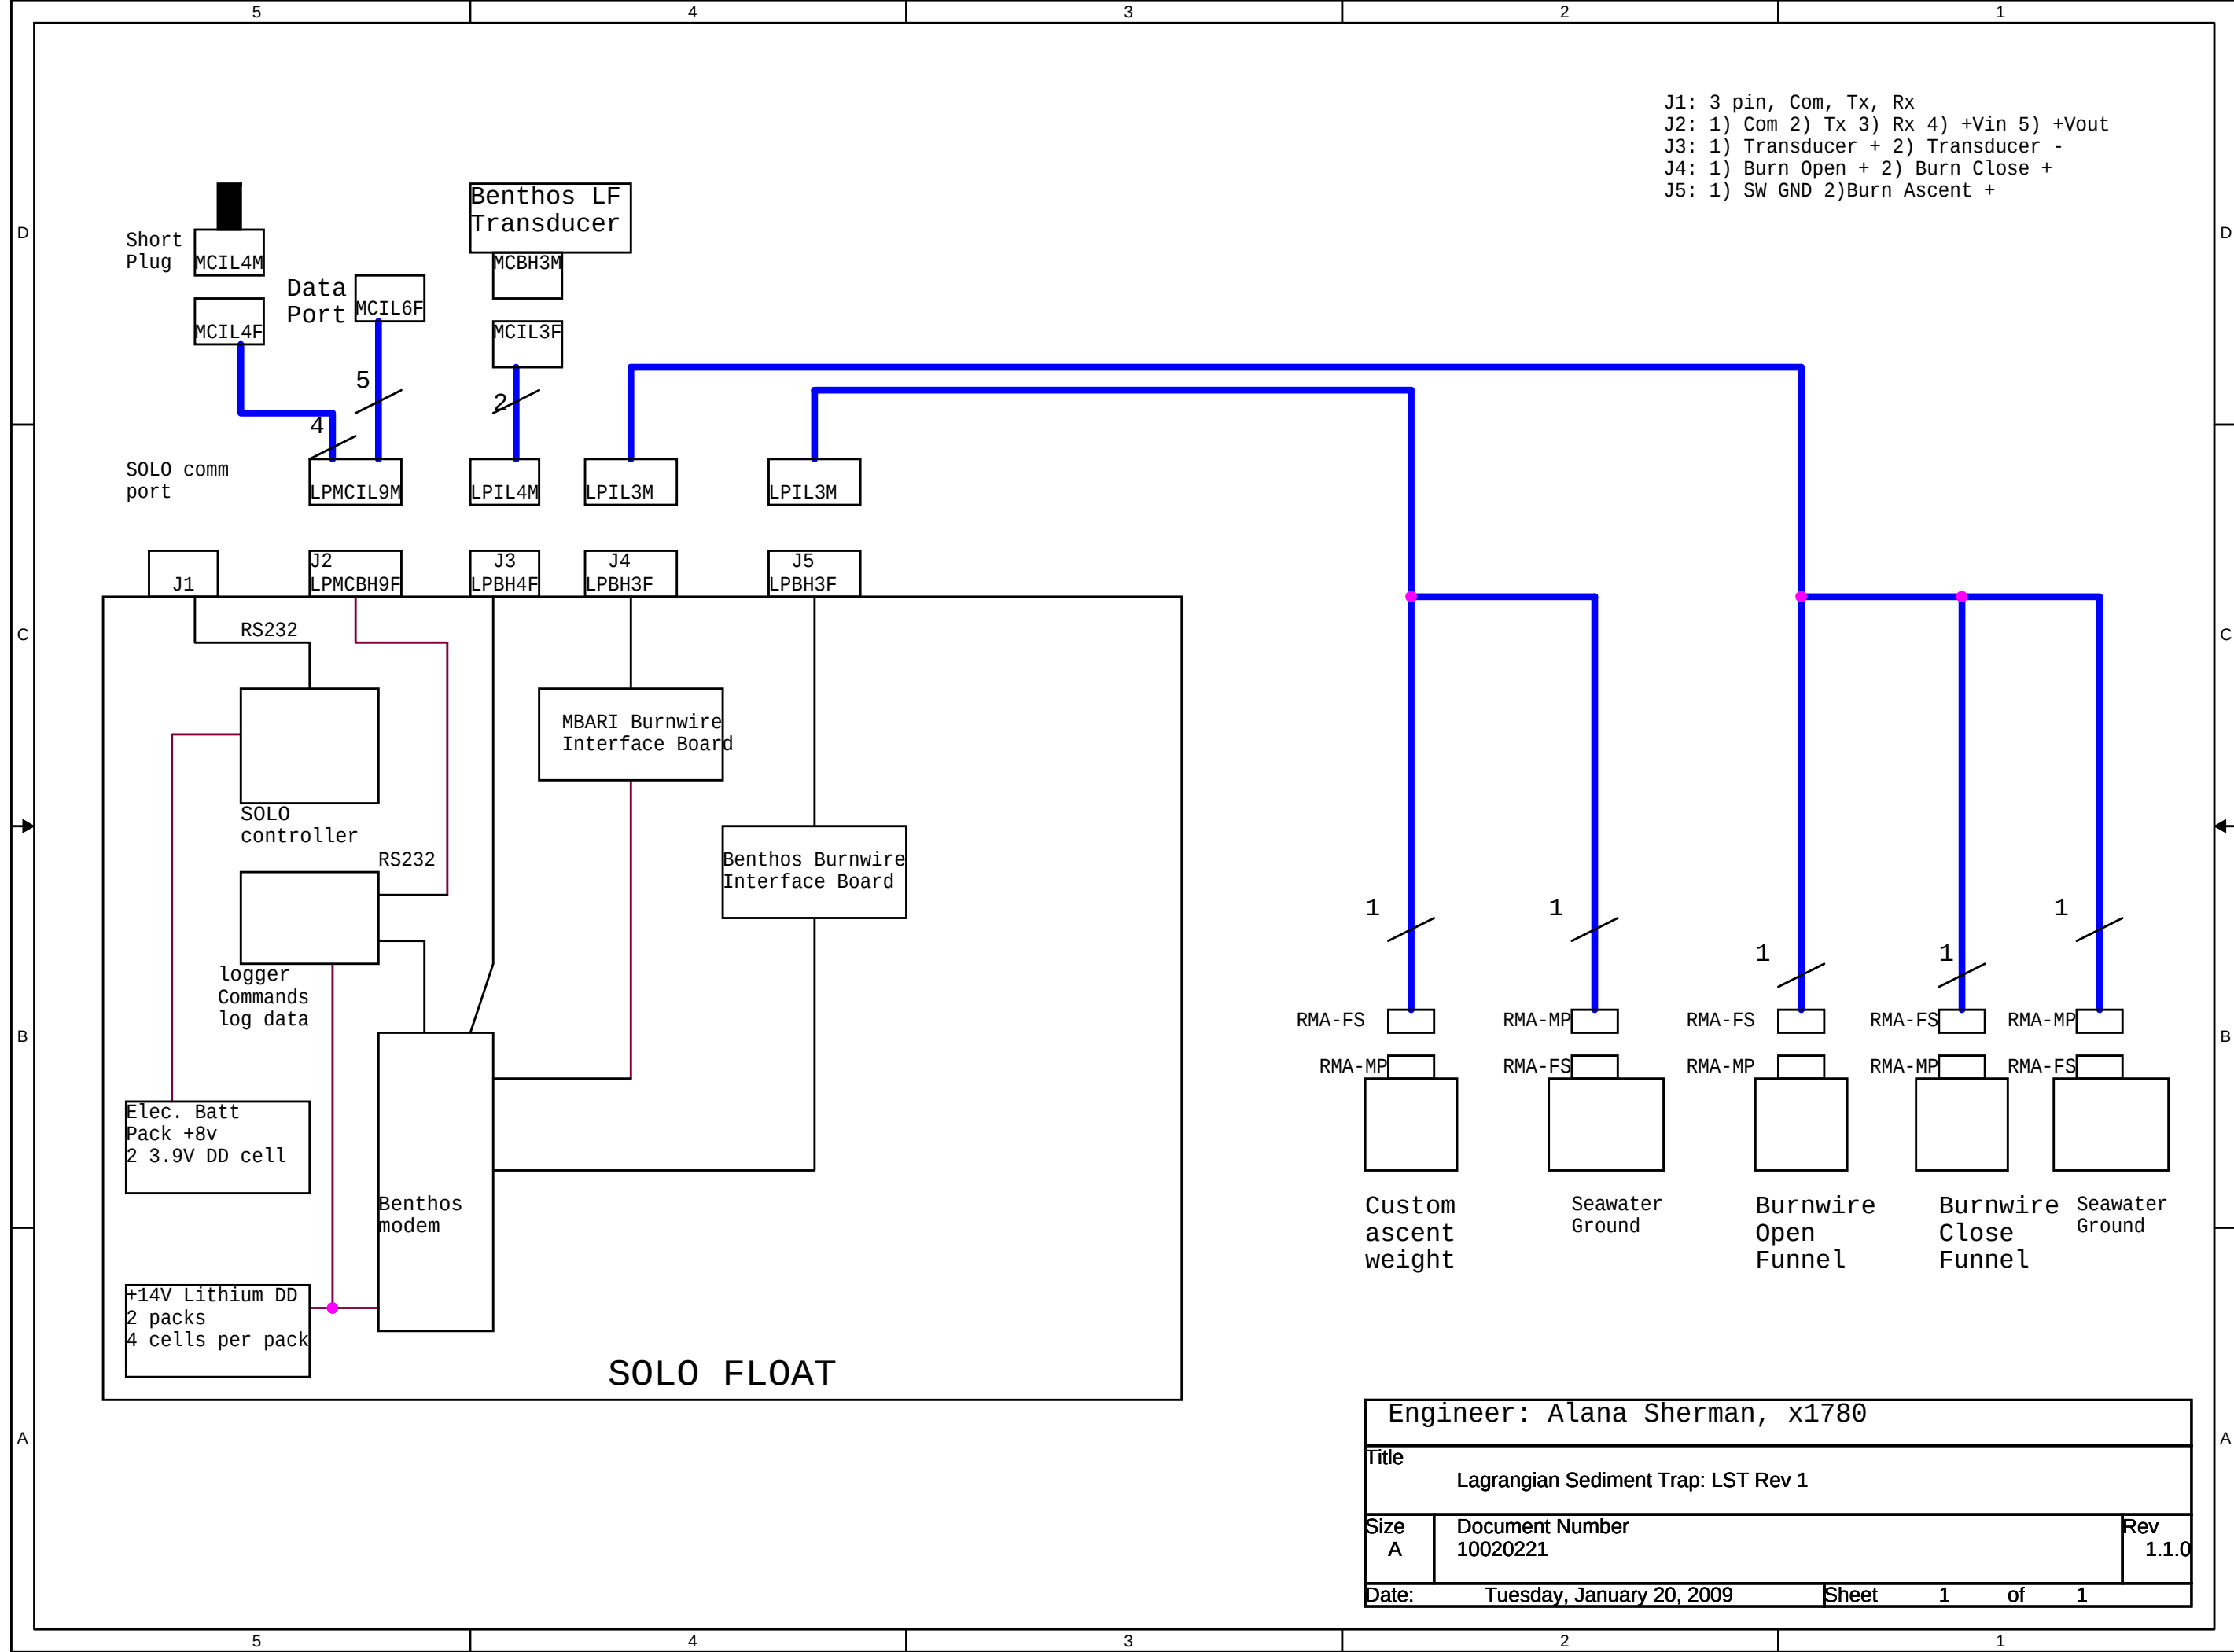

Engineer: Alana Sherman, x1780		
Title		
Lagrangian Sediment Trap: LST Rev 1		
Size	Document Number	Rev
A	10020221	1.1.0
Date:	Tuesday, January 20, 2009	Sheet 1 of 1