


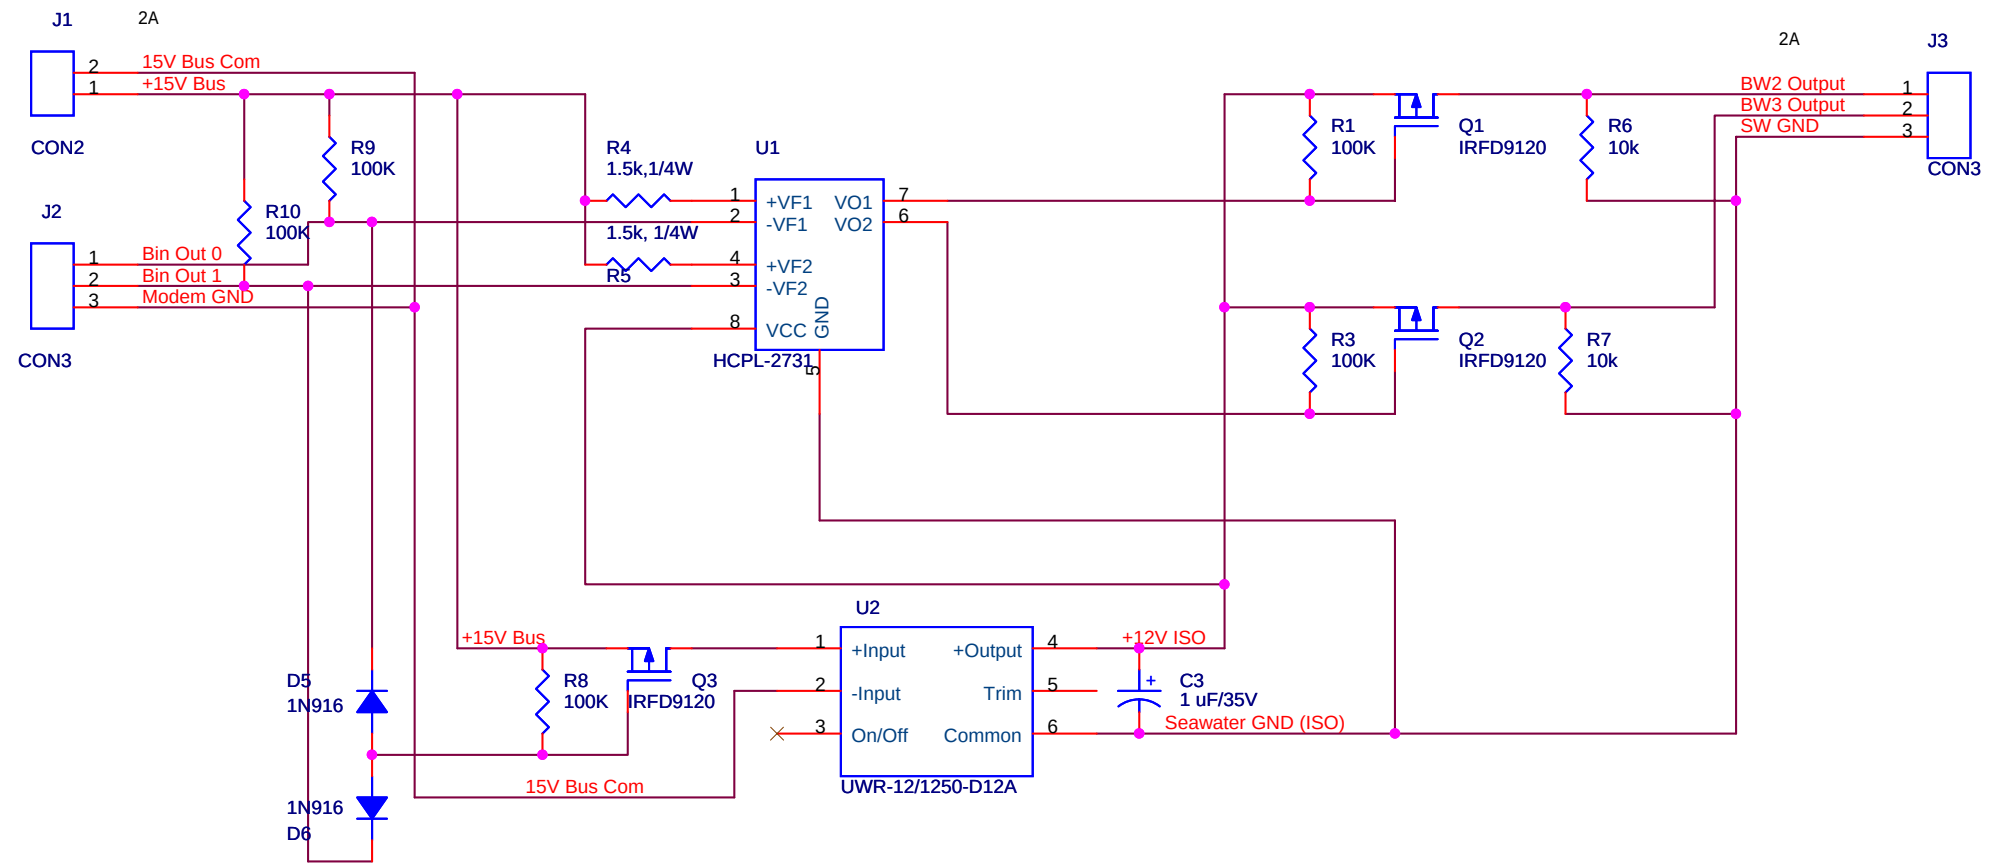

Engineer: Alana Sherman, x1780		
Title		
LST: Burnwire Board		
Size	Document Number	Rev
B	10020221	
Date:	Tuesday, January 20, 2009	Sheet 1 of 1