


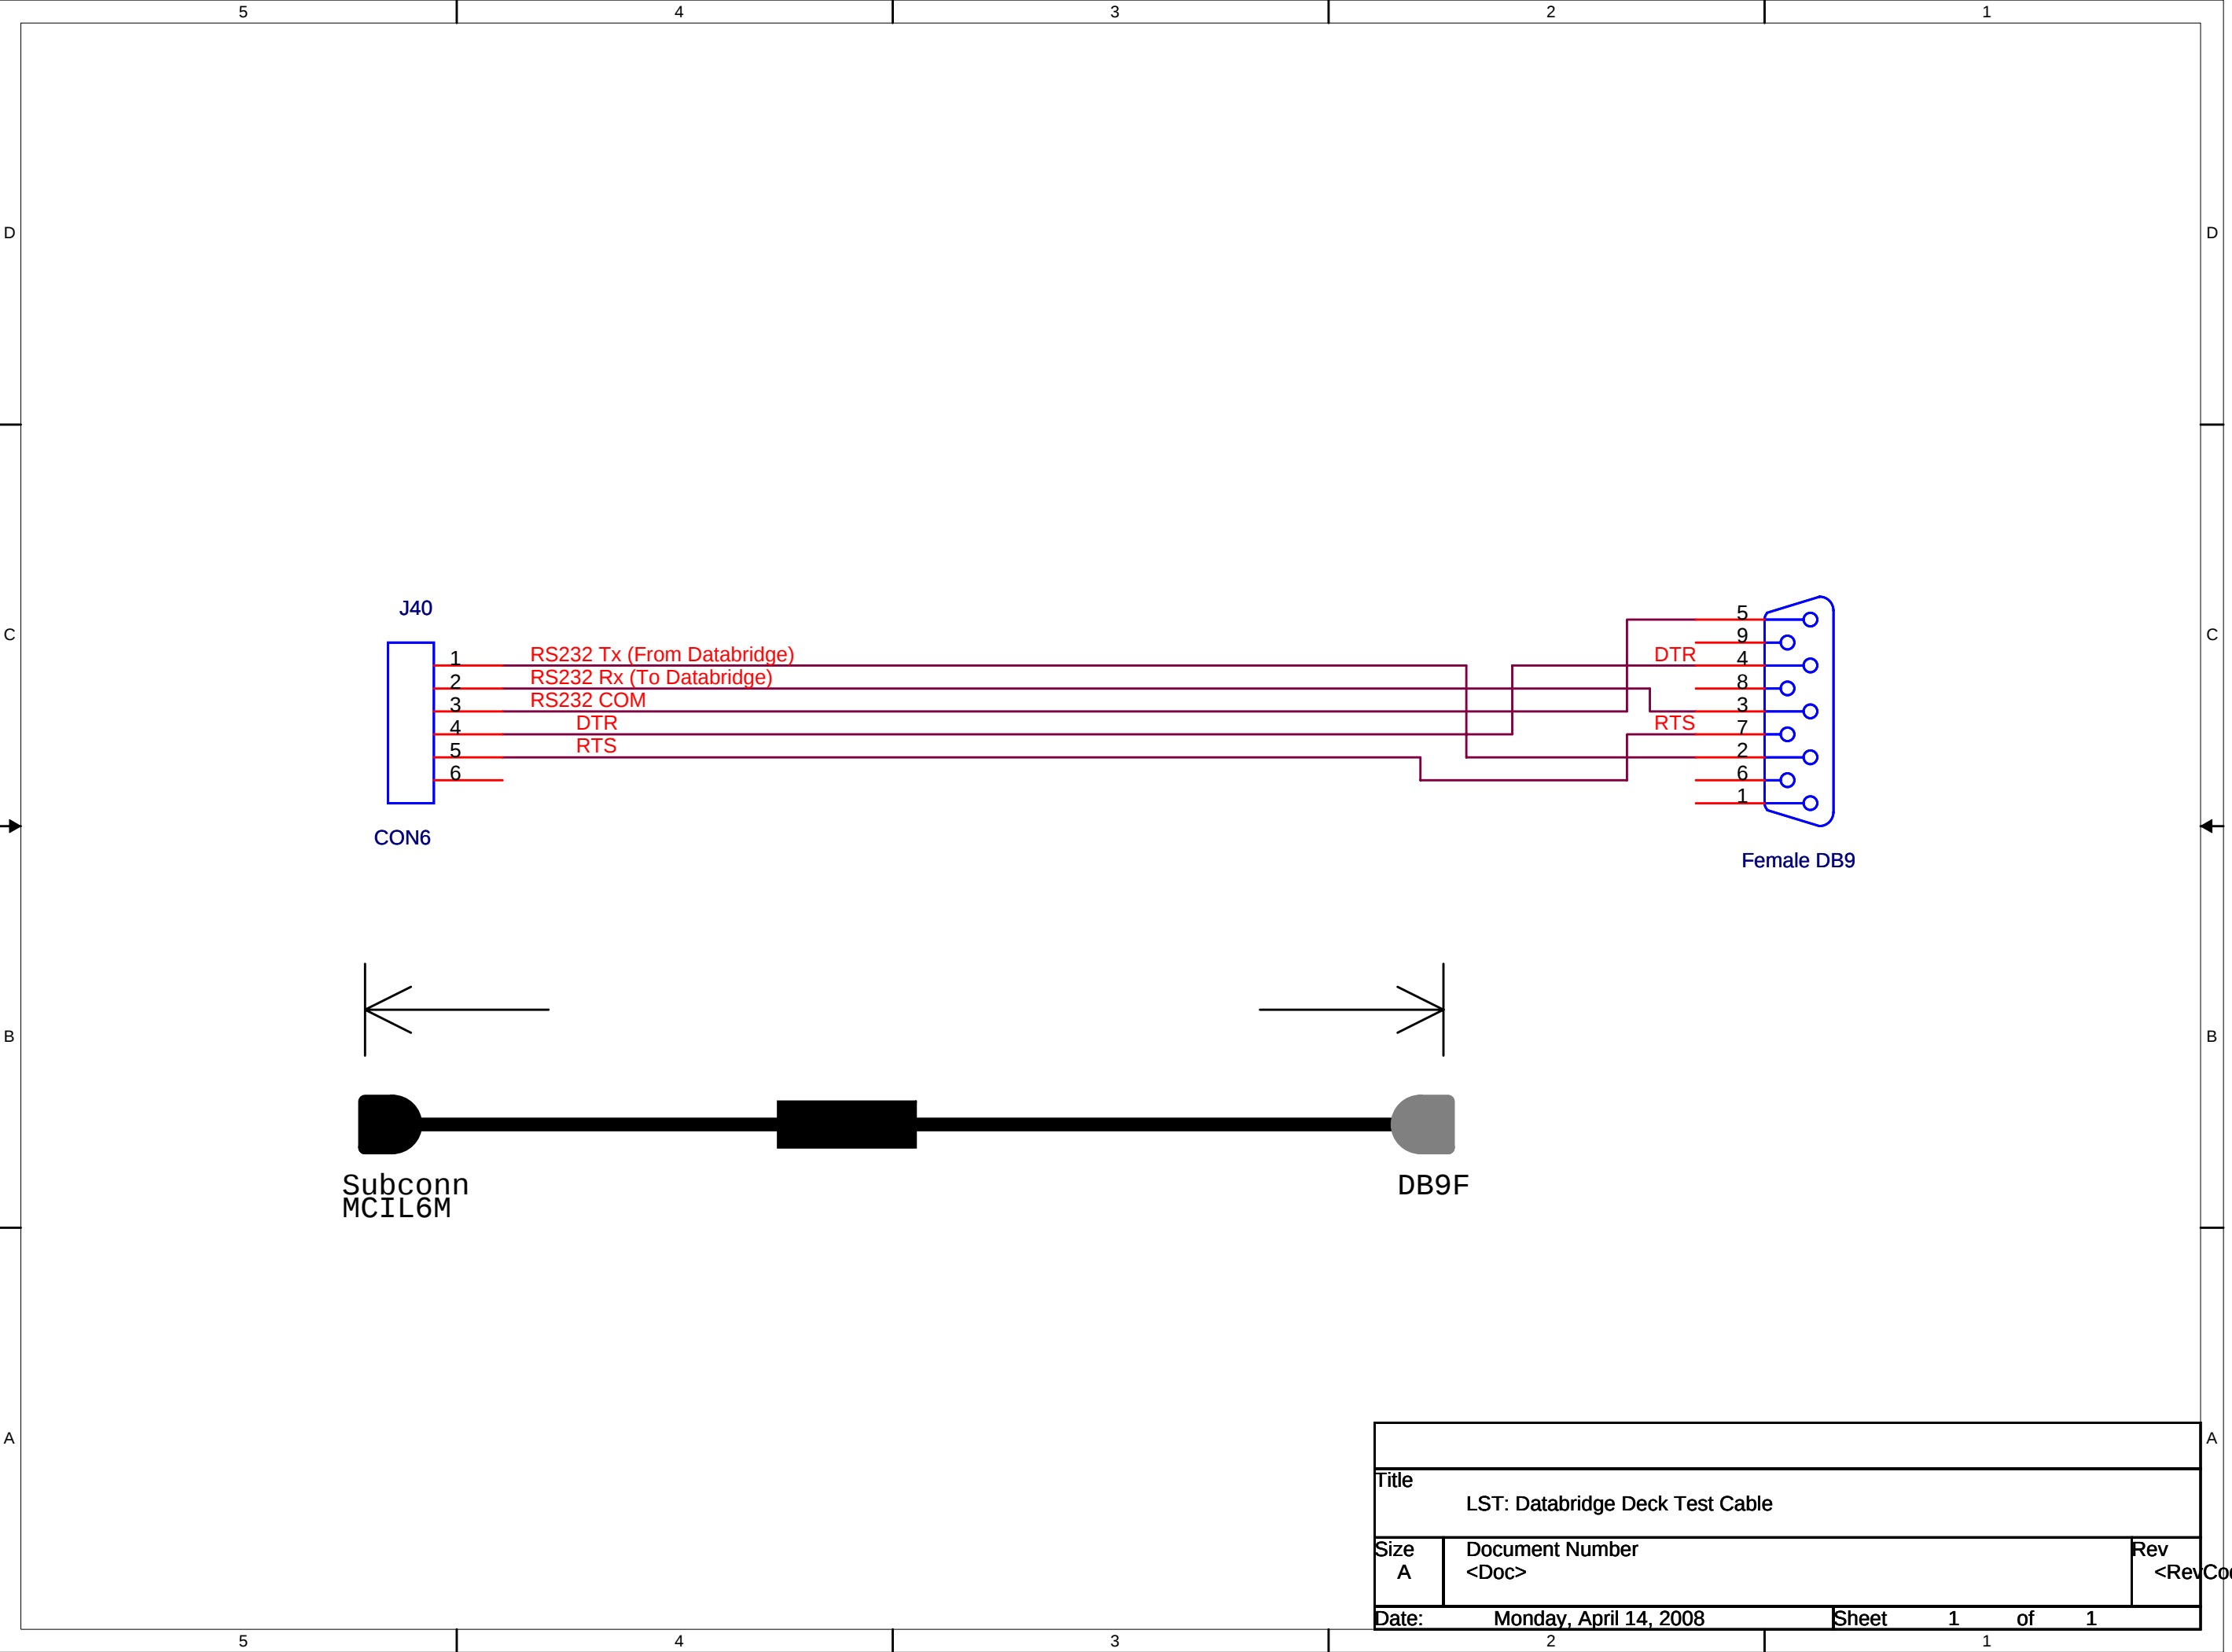

Title		
LST: Databridge Deck Test Cable		
Size	Document Number	Rev
A	<Doc>	<RevCode>
Date:	Monday, April 14, 2008	Sheet 1 of 1