


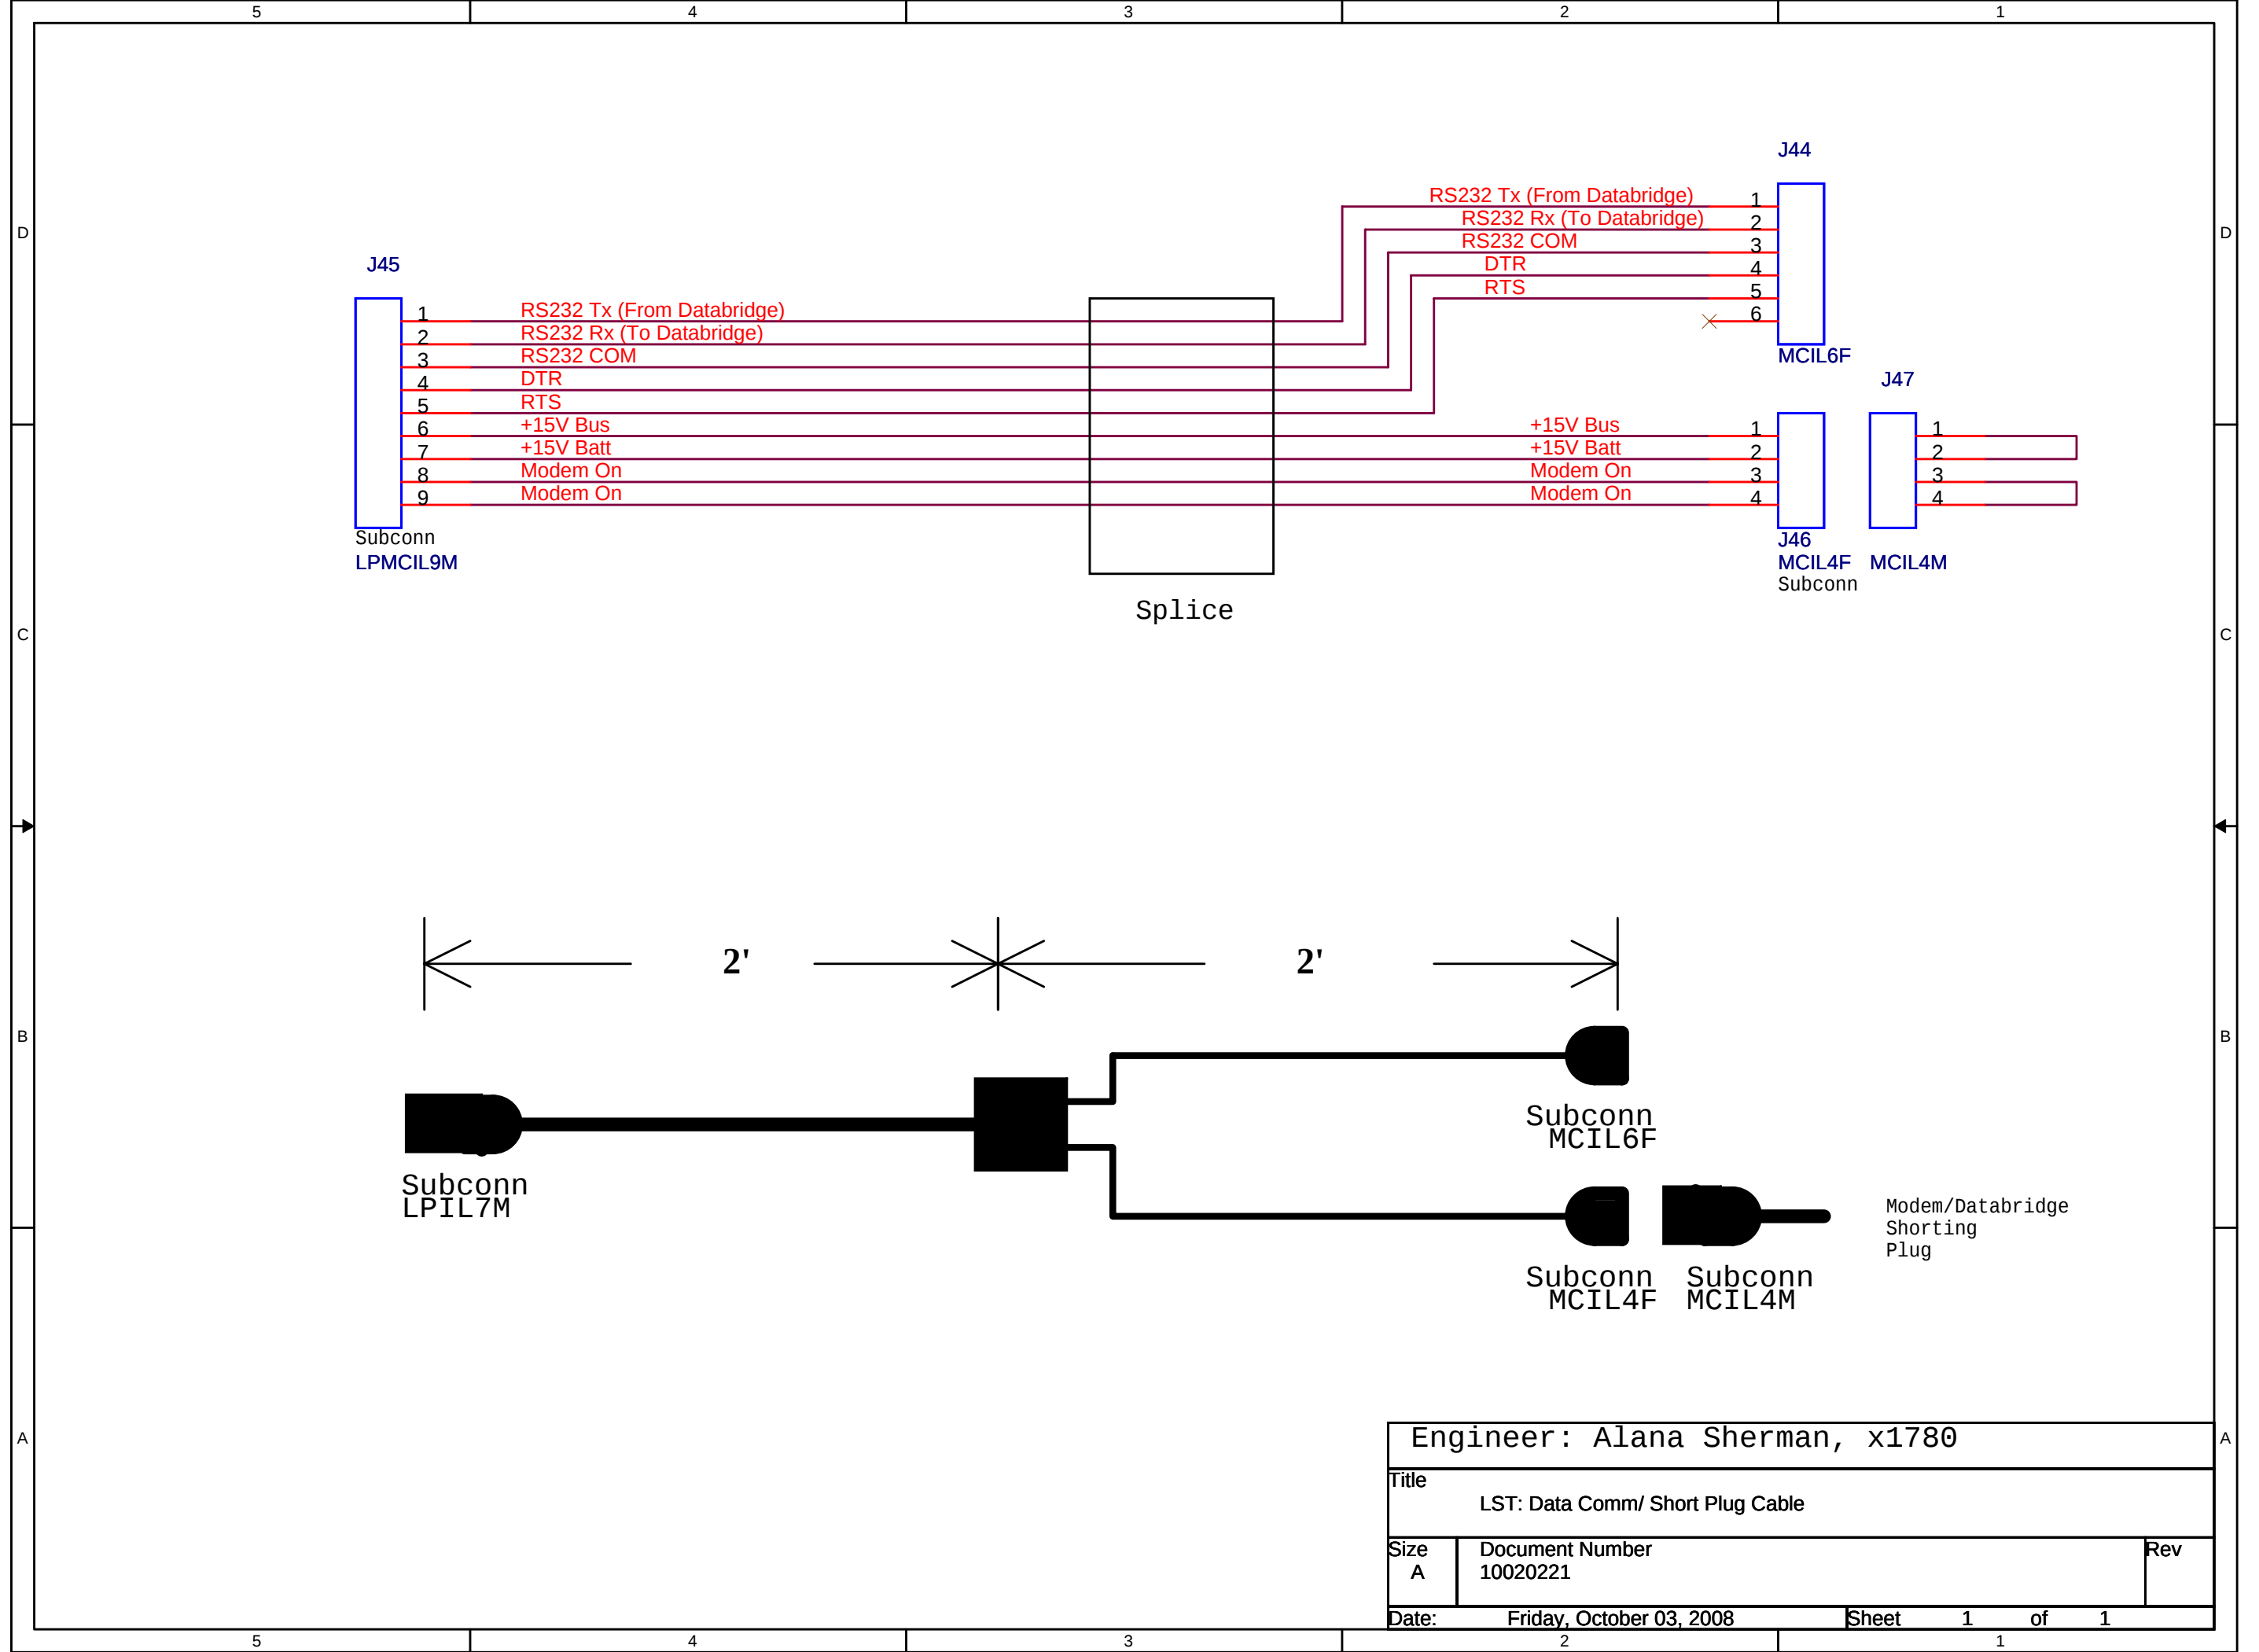

Engineer: Alana Sherman, x1780		
Title		
LST: Data Comm/ Short Plug Cable		
Size	Document Number	Rev
A	10020221	
Date:	Friday, October 03, 2008	Sheet 1 of 1