


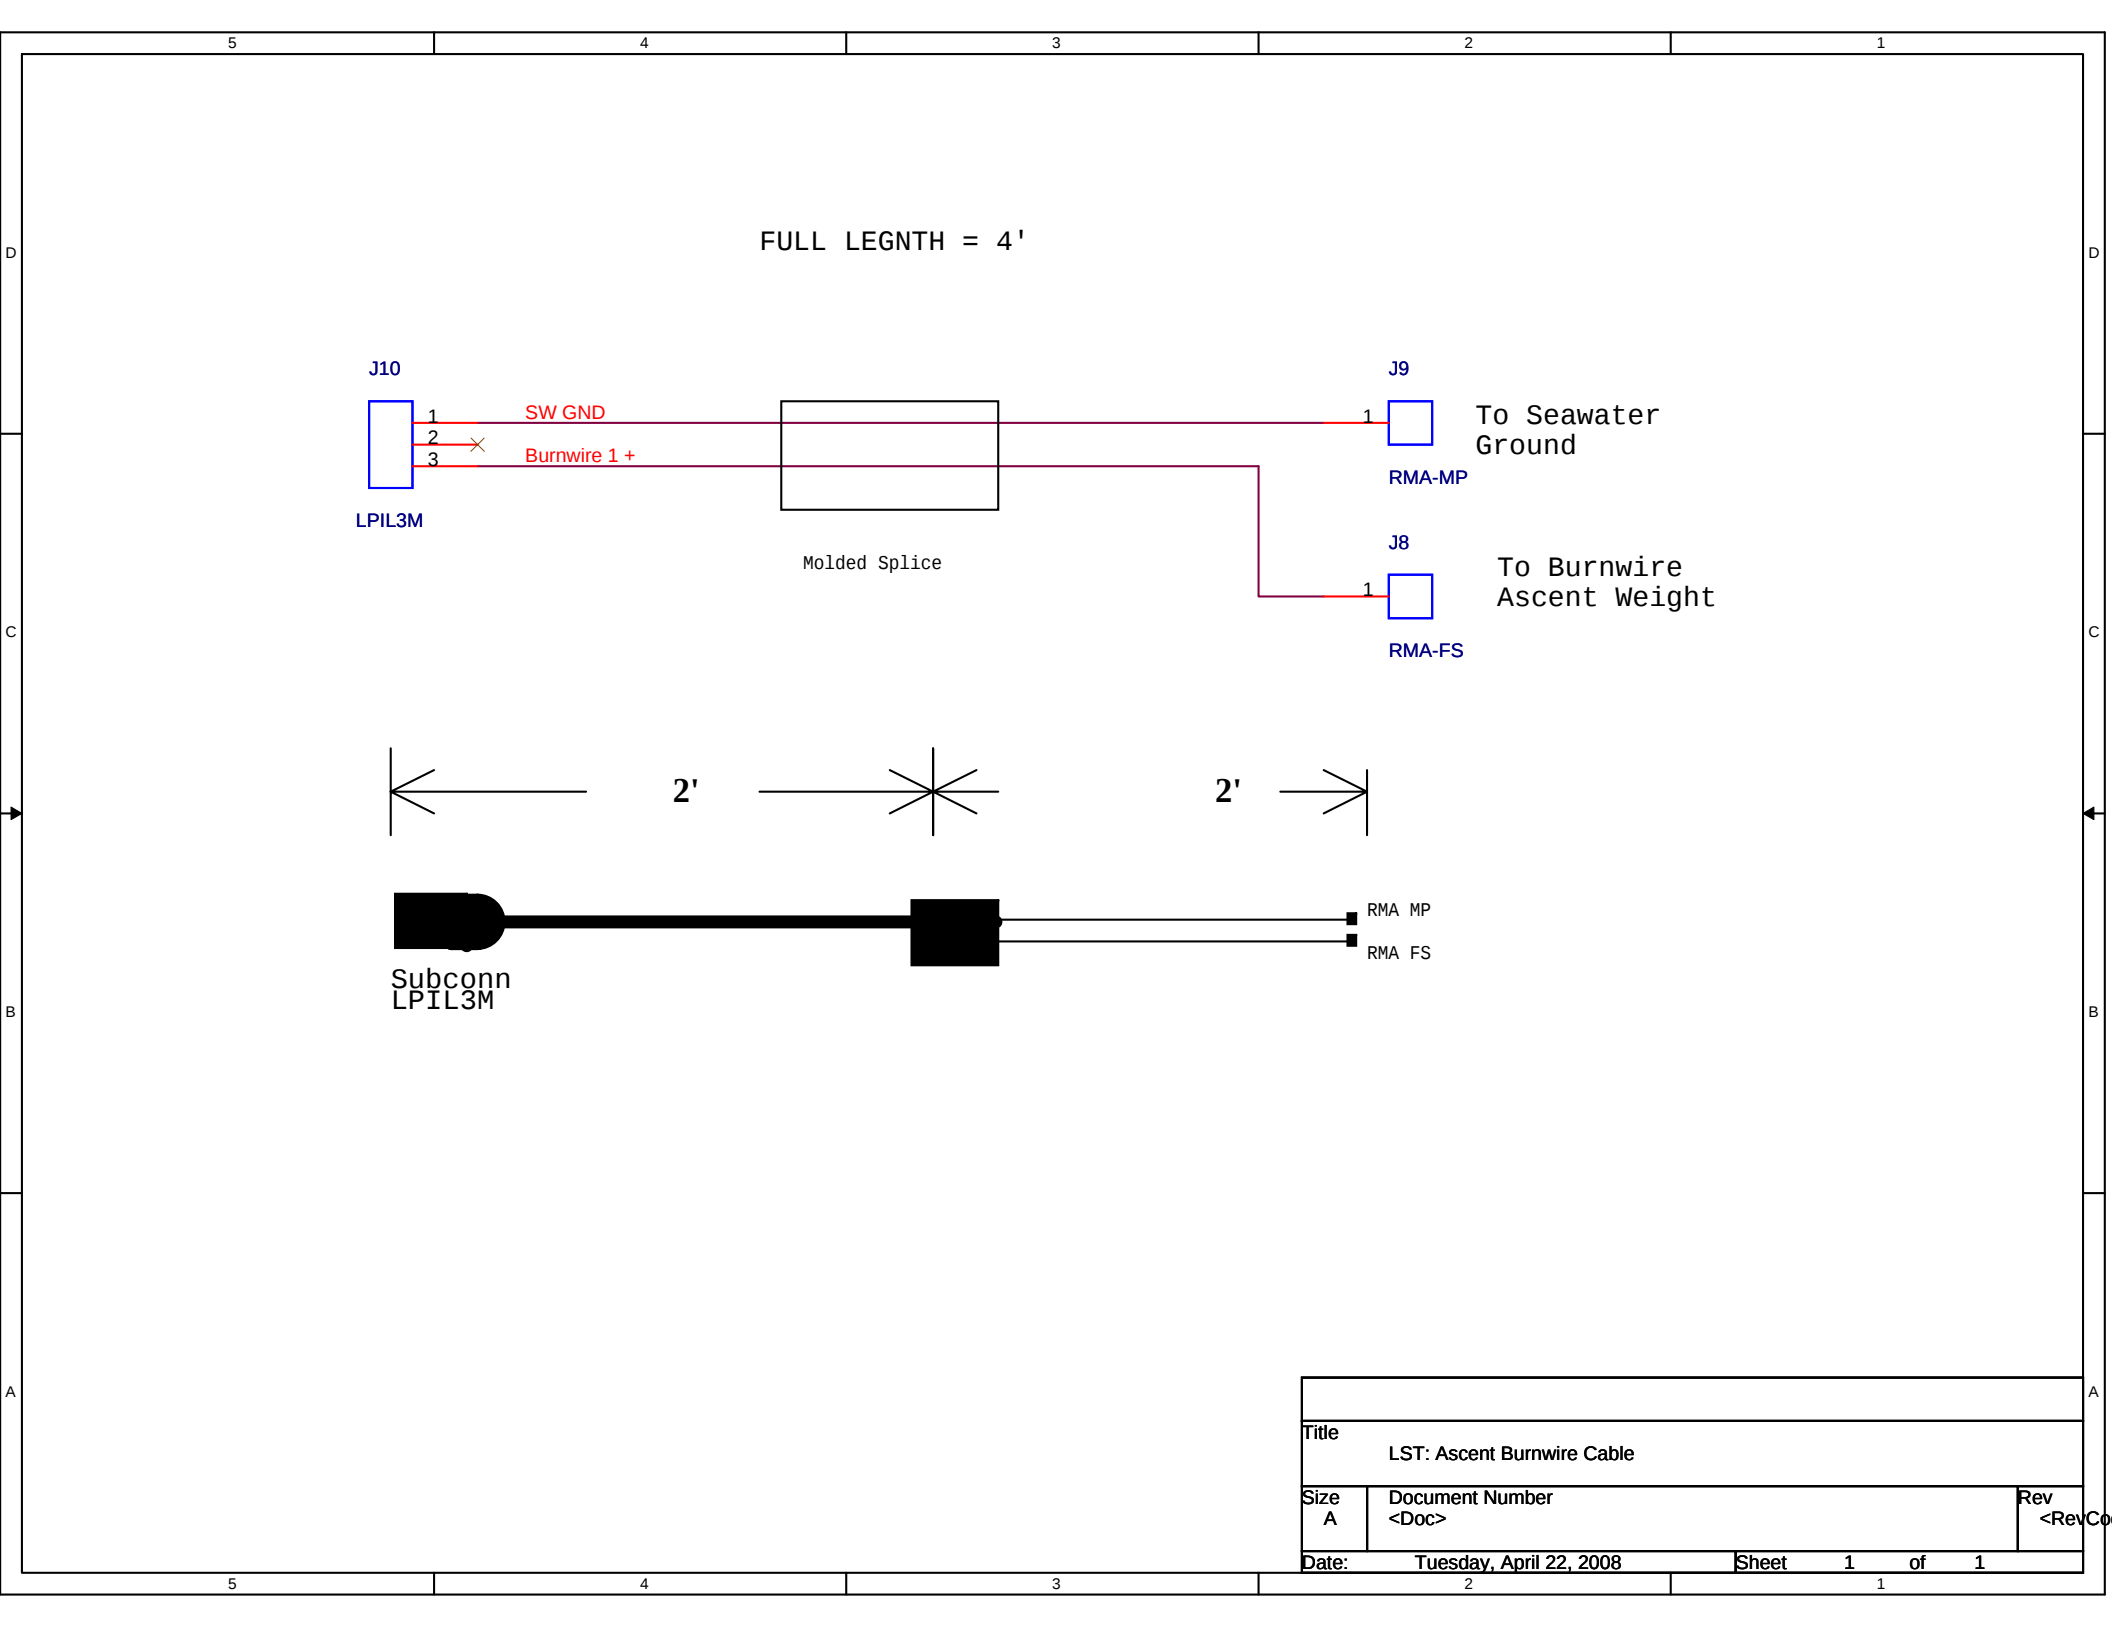

Title		
LST: Ascent Burnwire Cable		
Size A	Document Number <Doc>	Rev <RevCo>
Date: Tuesday, April 22, 2008	Sheet 1	of 1