


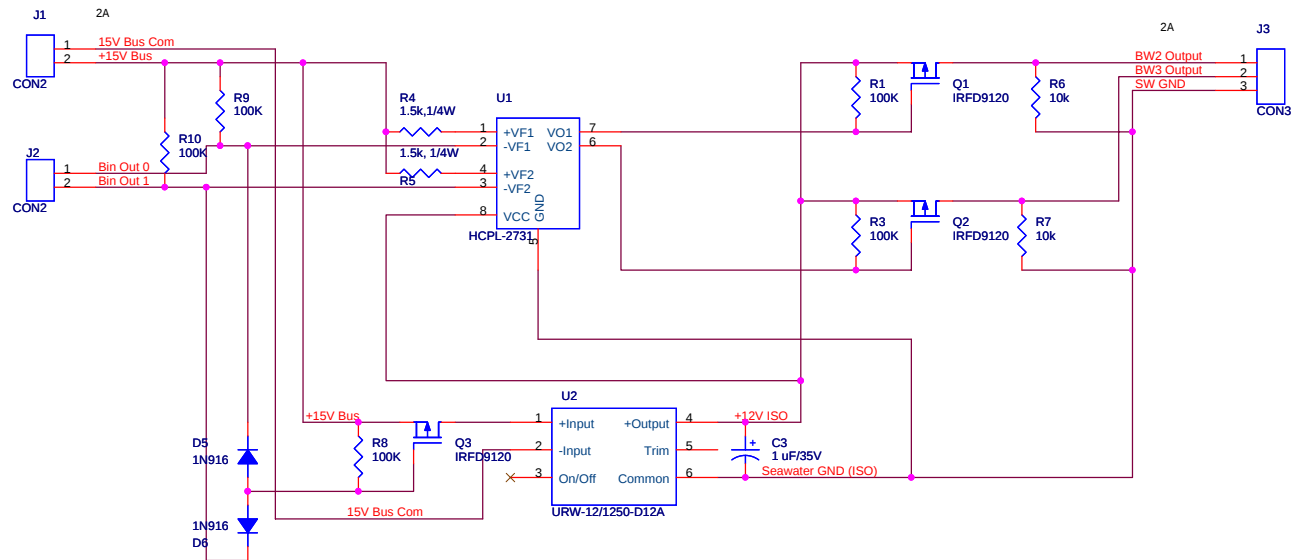

Title		
LST: Burnwire Board		
Size B	Document Number <Doc>	Rev <Rev Code>
Date:	Tuesday, April 22, 2008	Sheet 1 of 1