


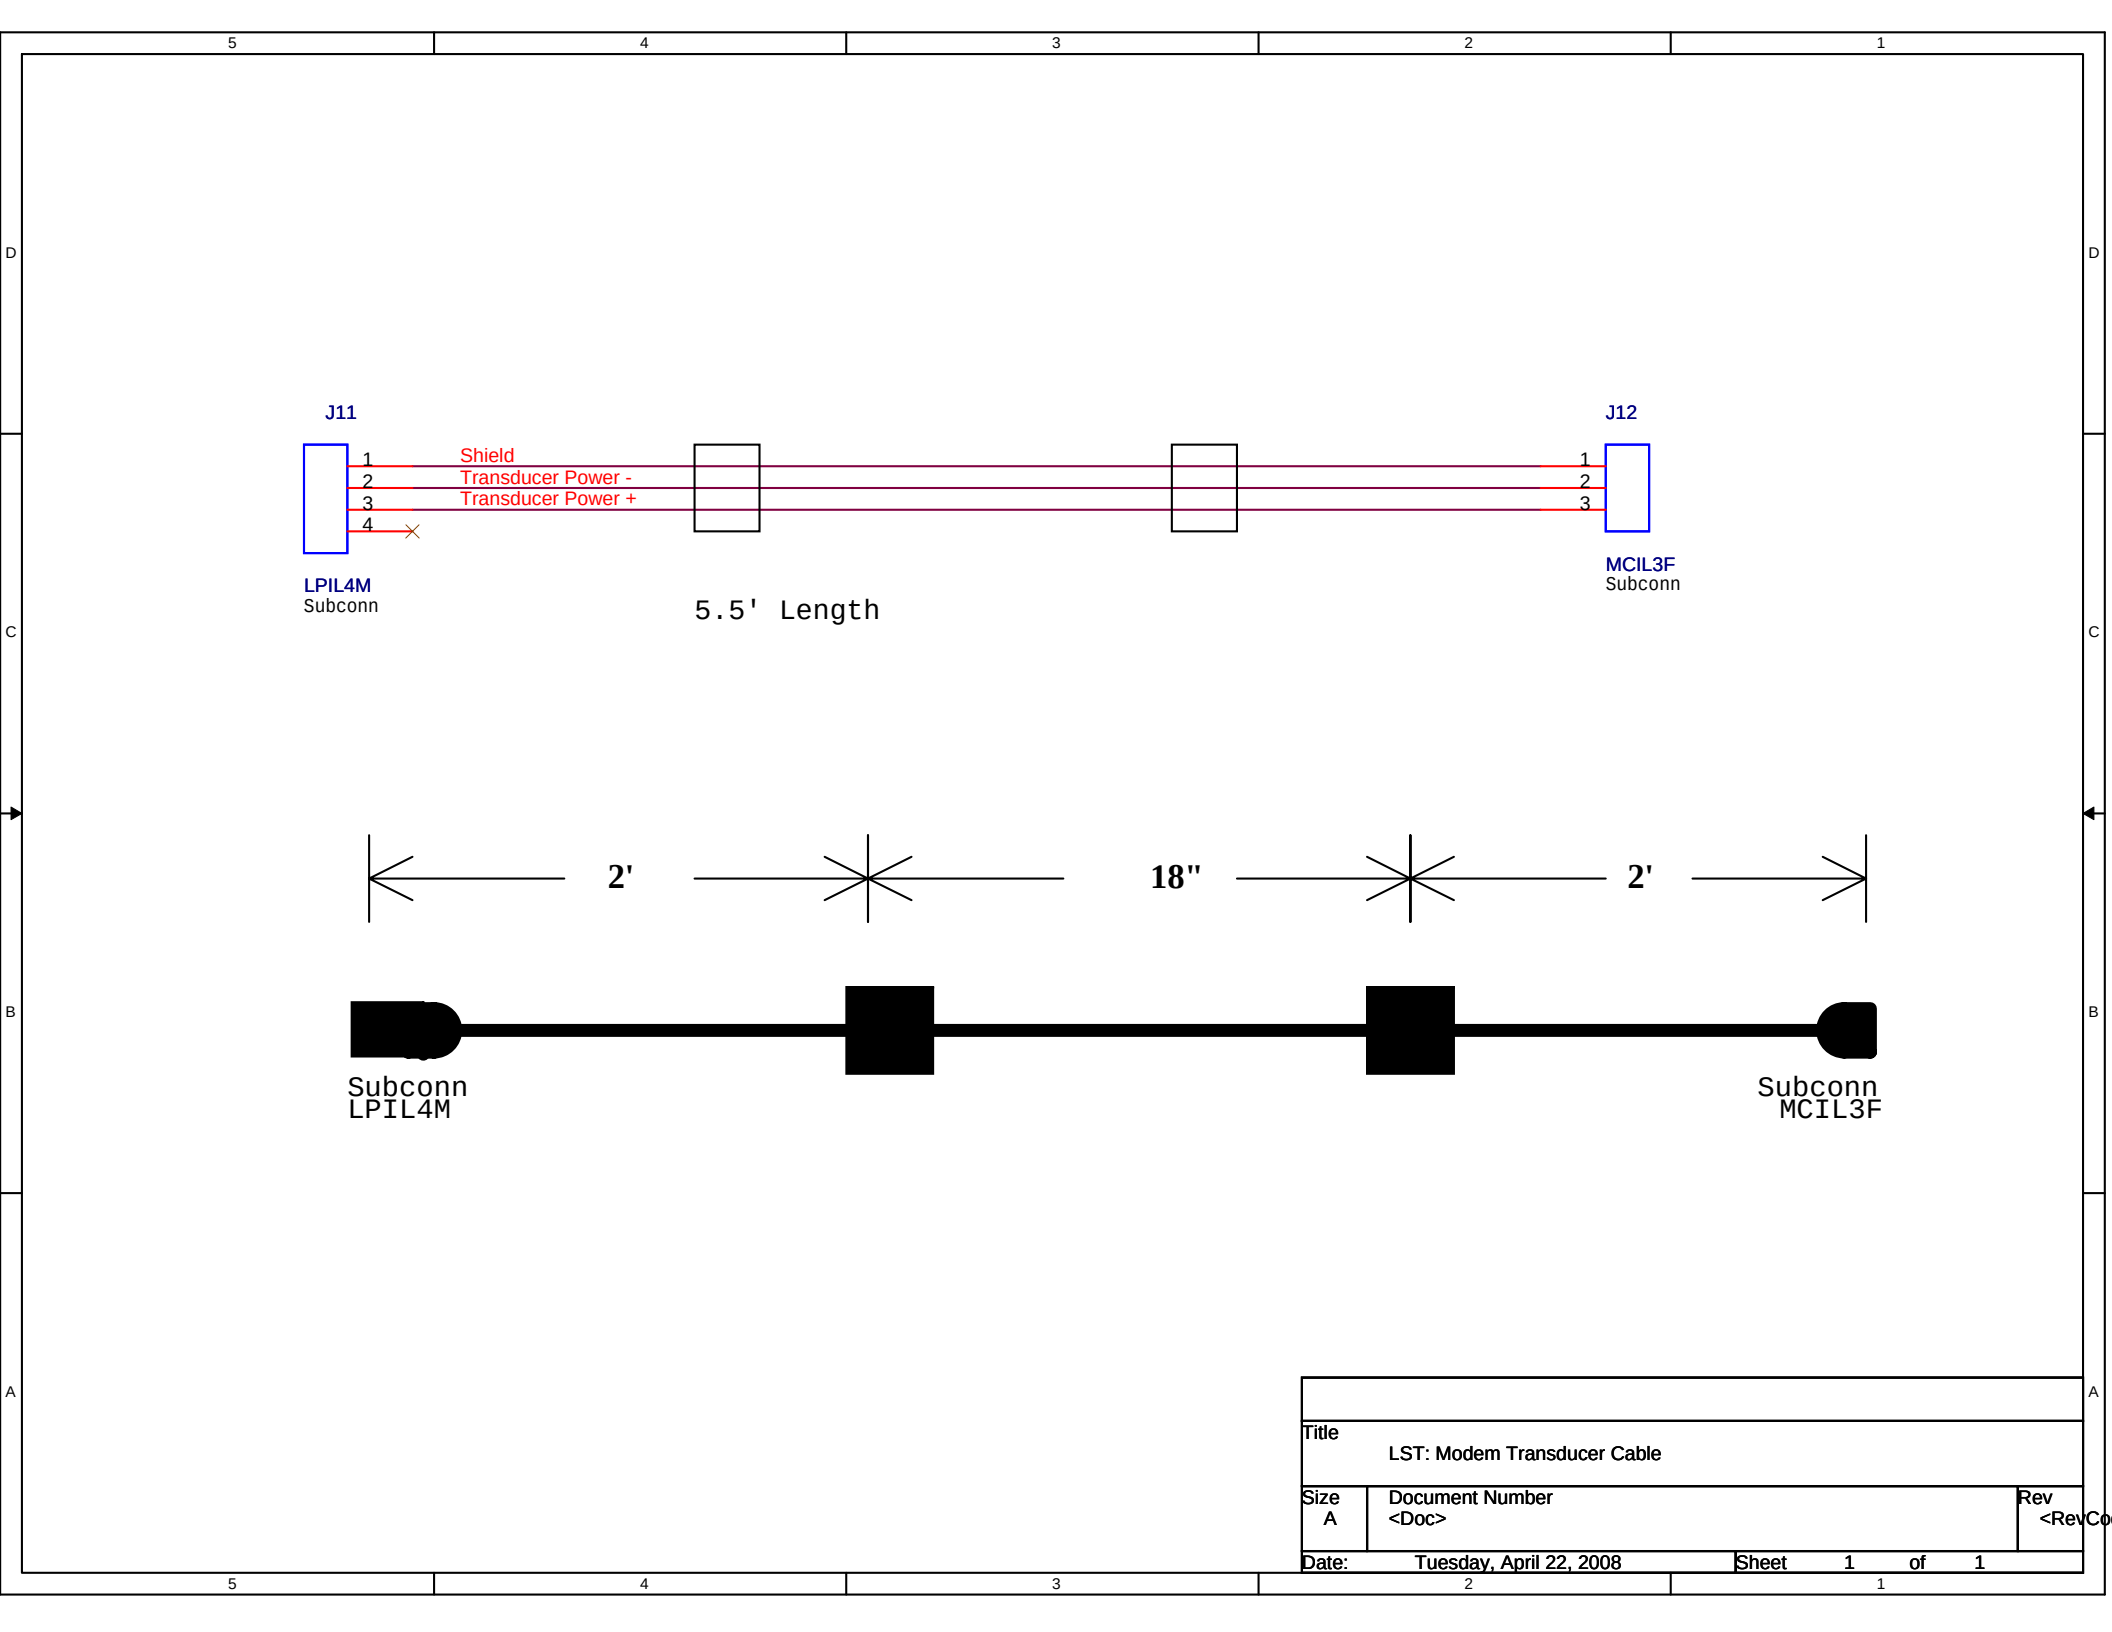


J11
LPIL4M
Subconn

Shield
Transducer Power -
Transducer Power +

5.5' Length

J12
MCIL3F
Subconn

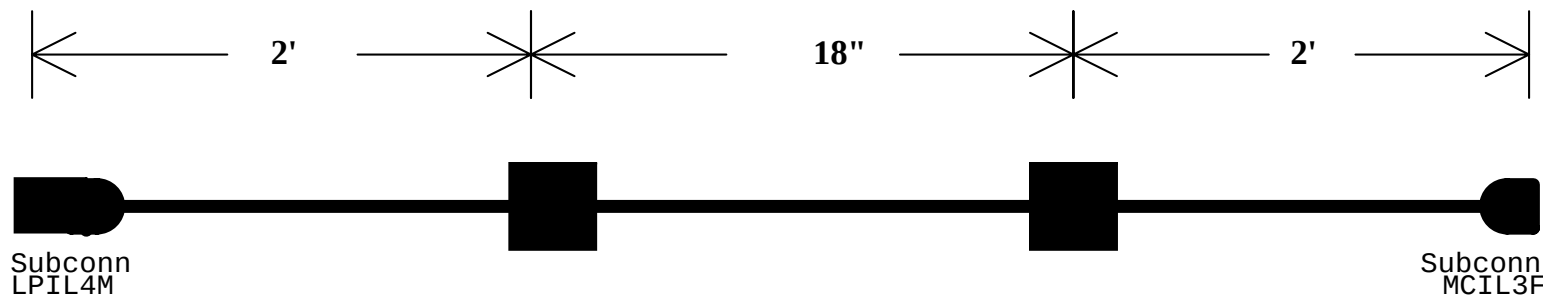

Title		
LST: Modem Transducer Cable		
Size A	Document Number <Doc>	Rev <RevCo>
Date:	Tuesday, April 22, 2008	Sheet 1 of 1