


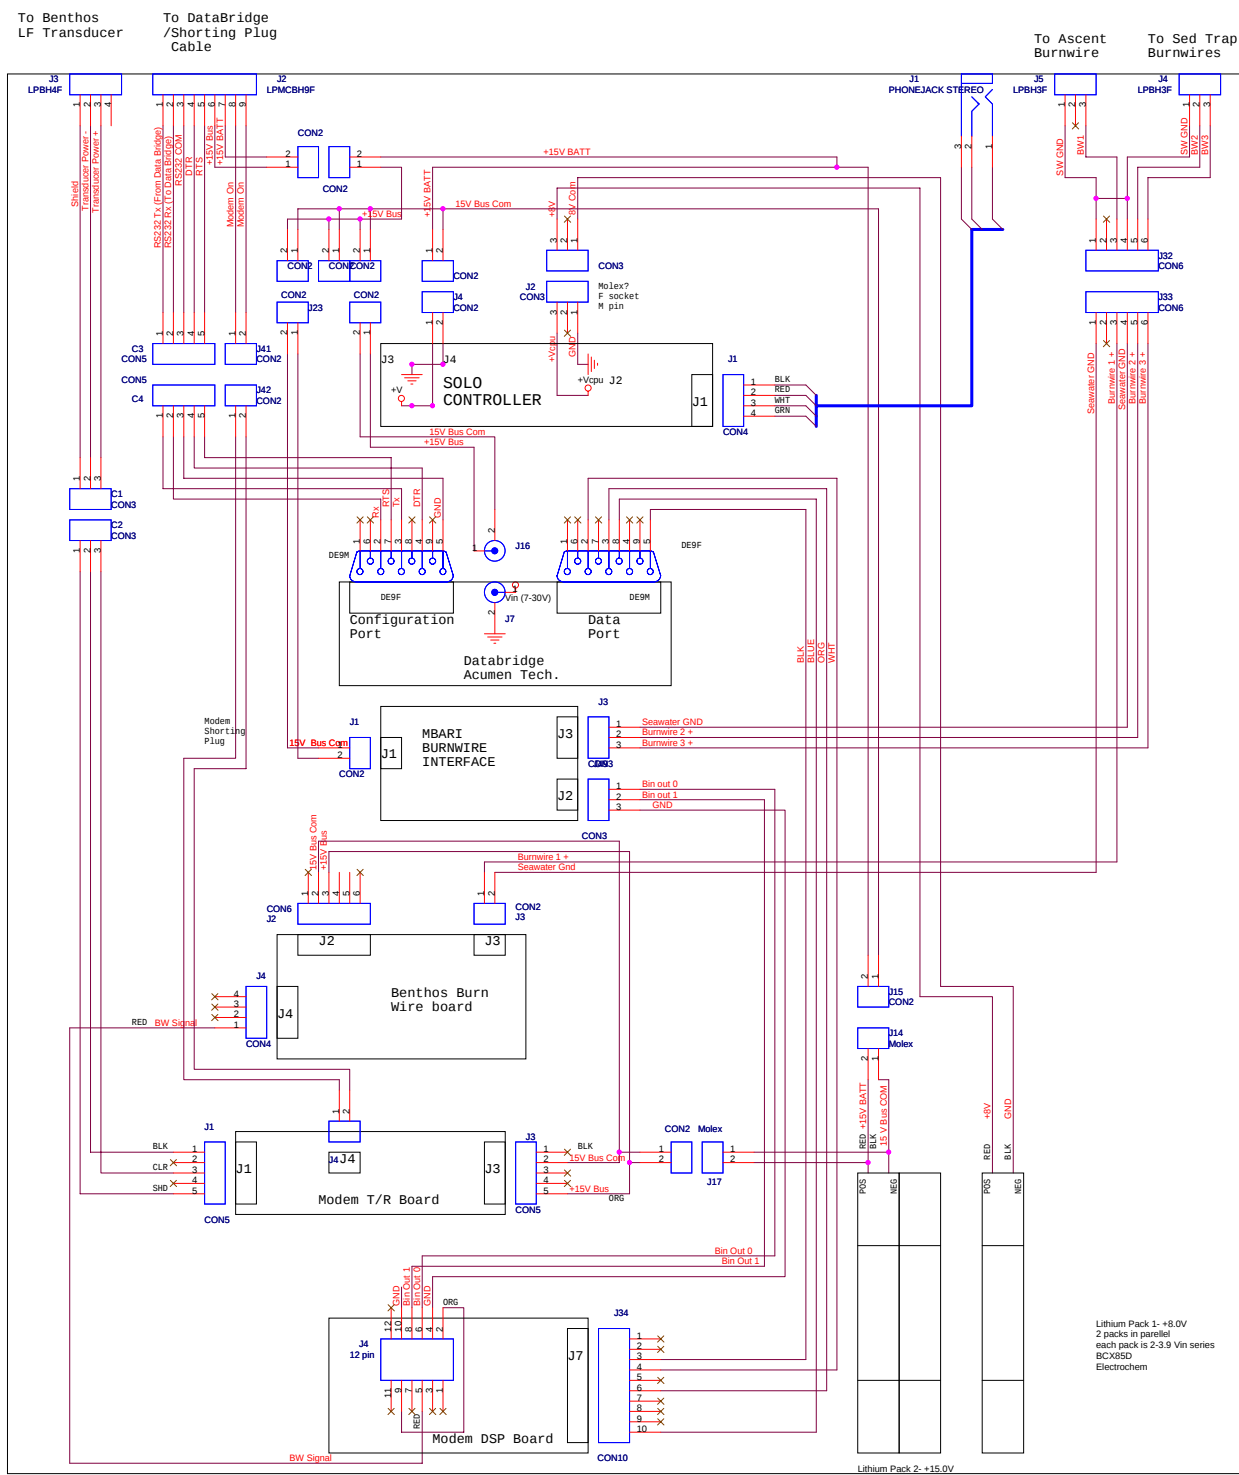

File			
<Title>			
Size	Document Number		Rev
C	<Doc>		
Date:	Thursday, May 01, 2008		Sheet 1 of 1
			Rev Code: