


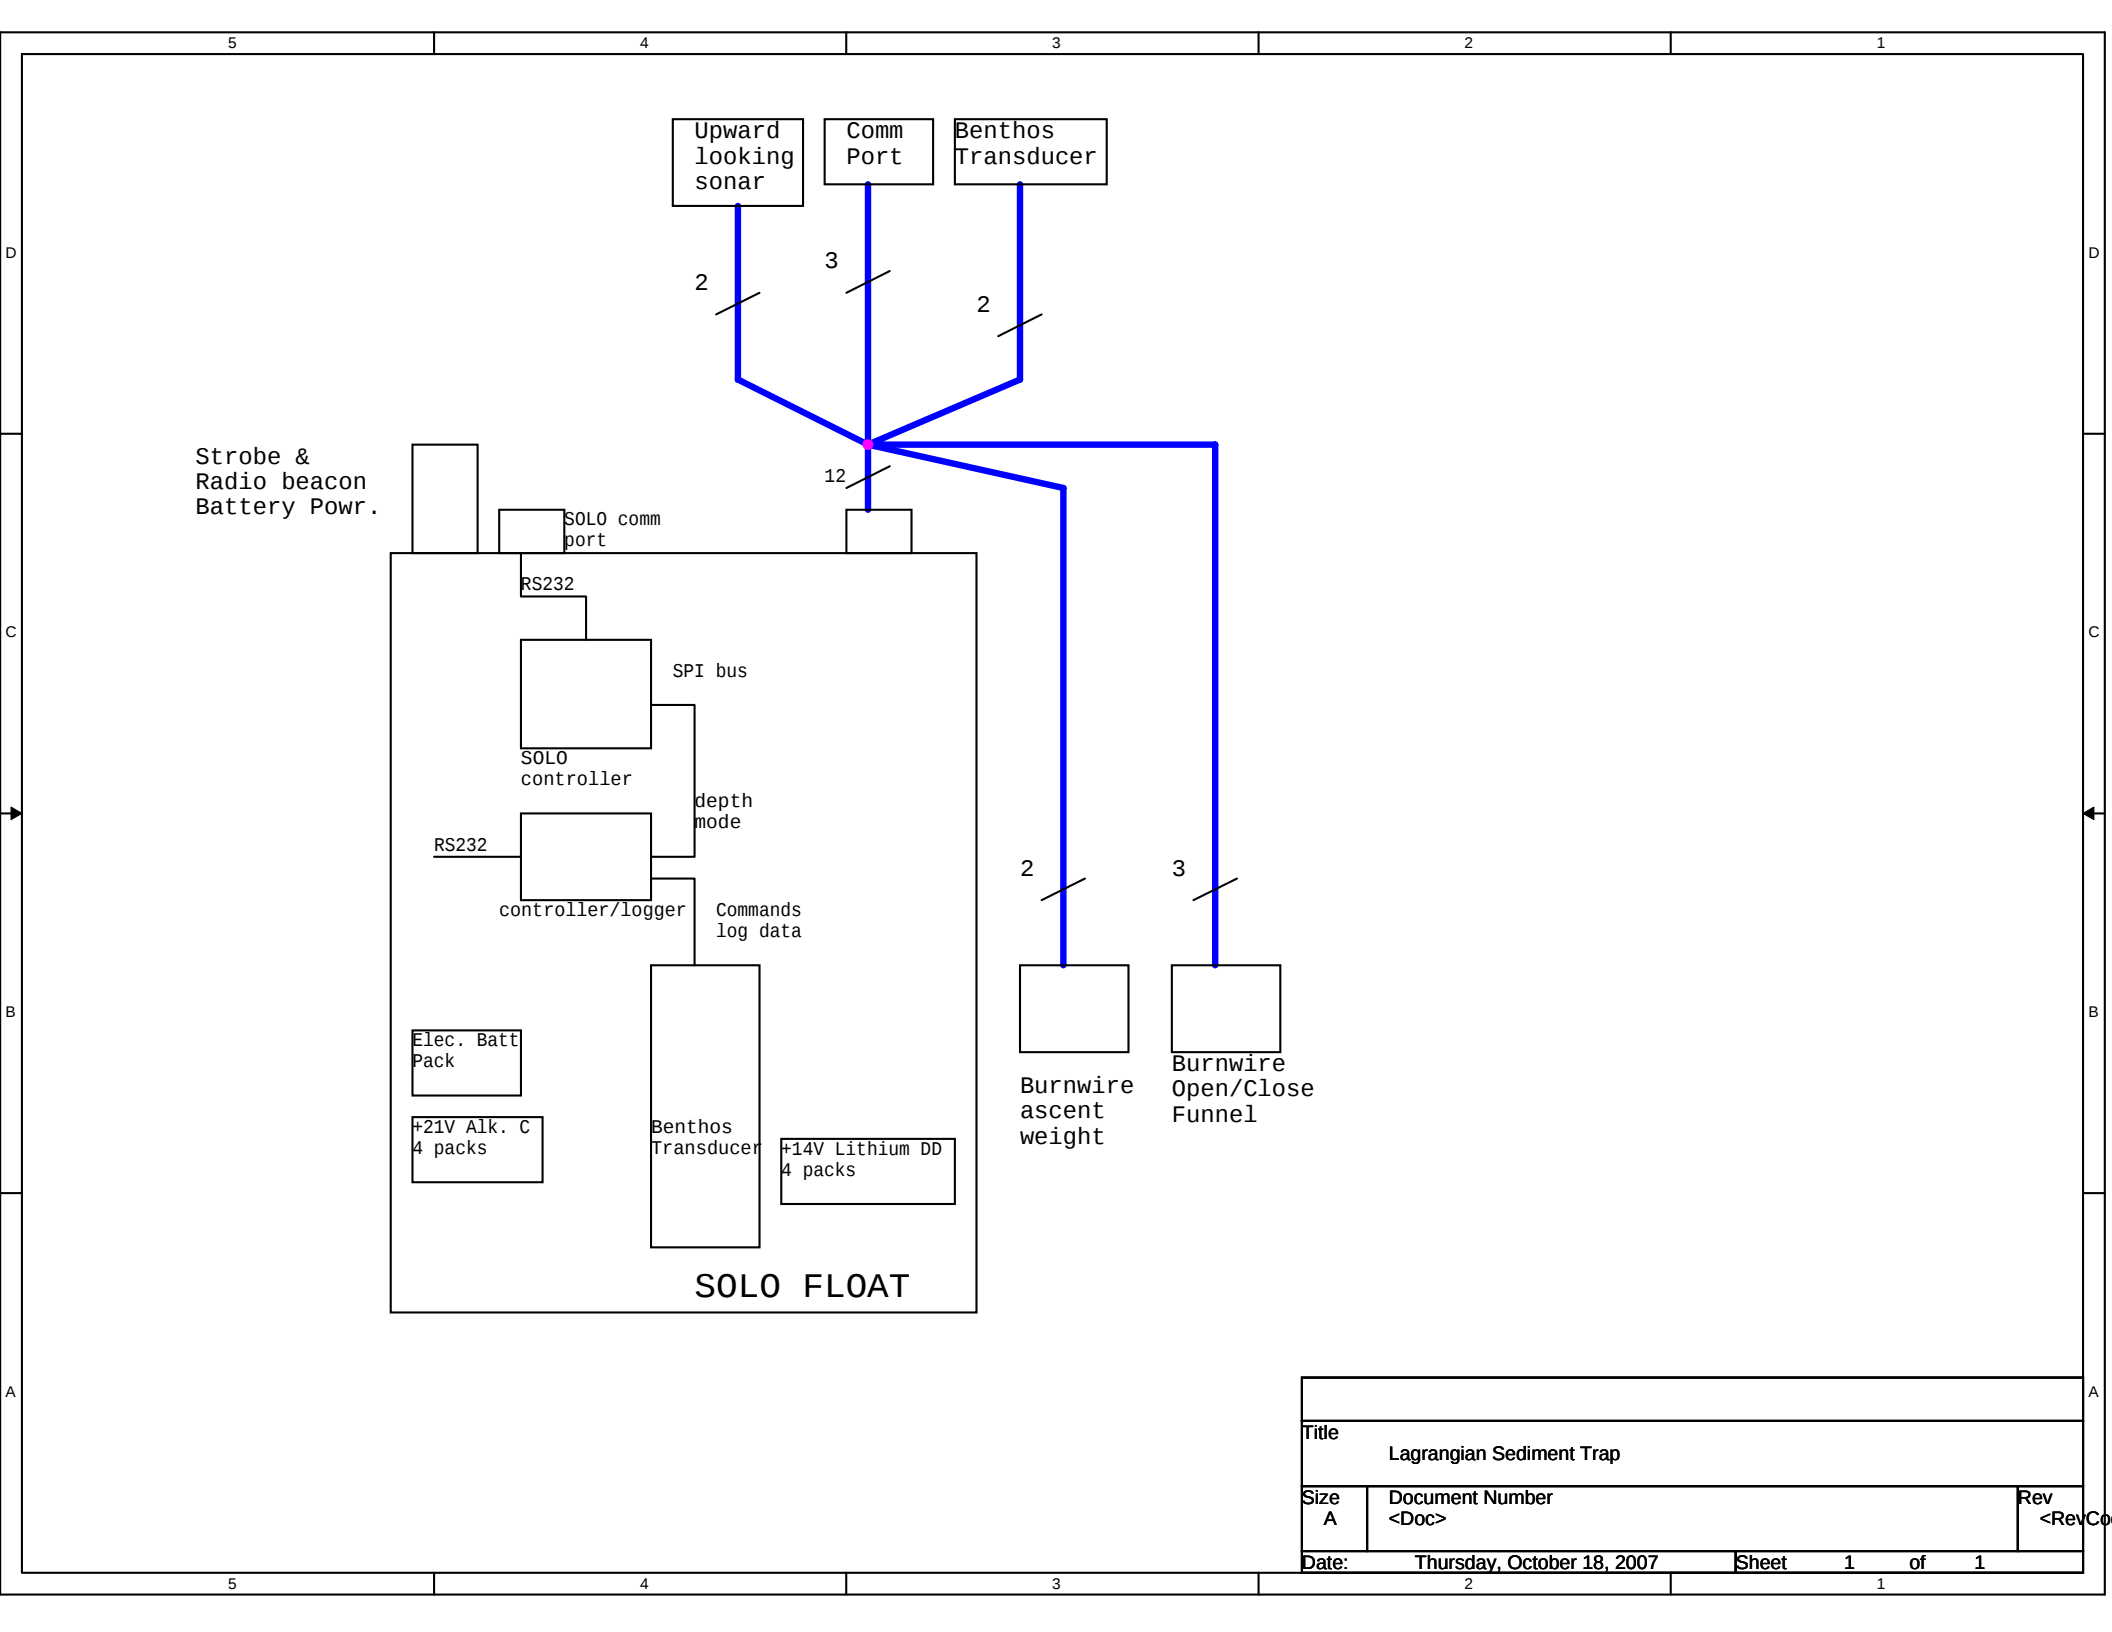

Title		
Lagrangian Sediment Trap		
Size	Document Number	Rev
A	<Doc>	<RevCo>
Date:	Thursday, October 18, 2007	Sheet 1 of 1