


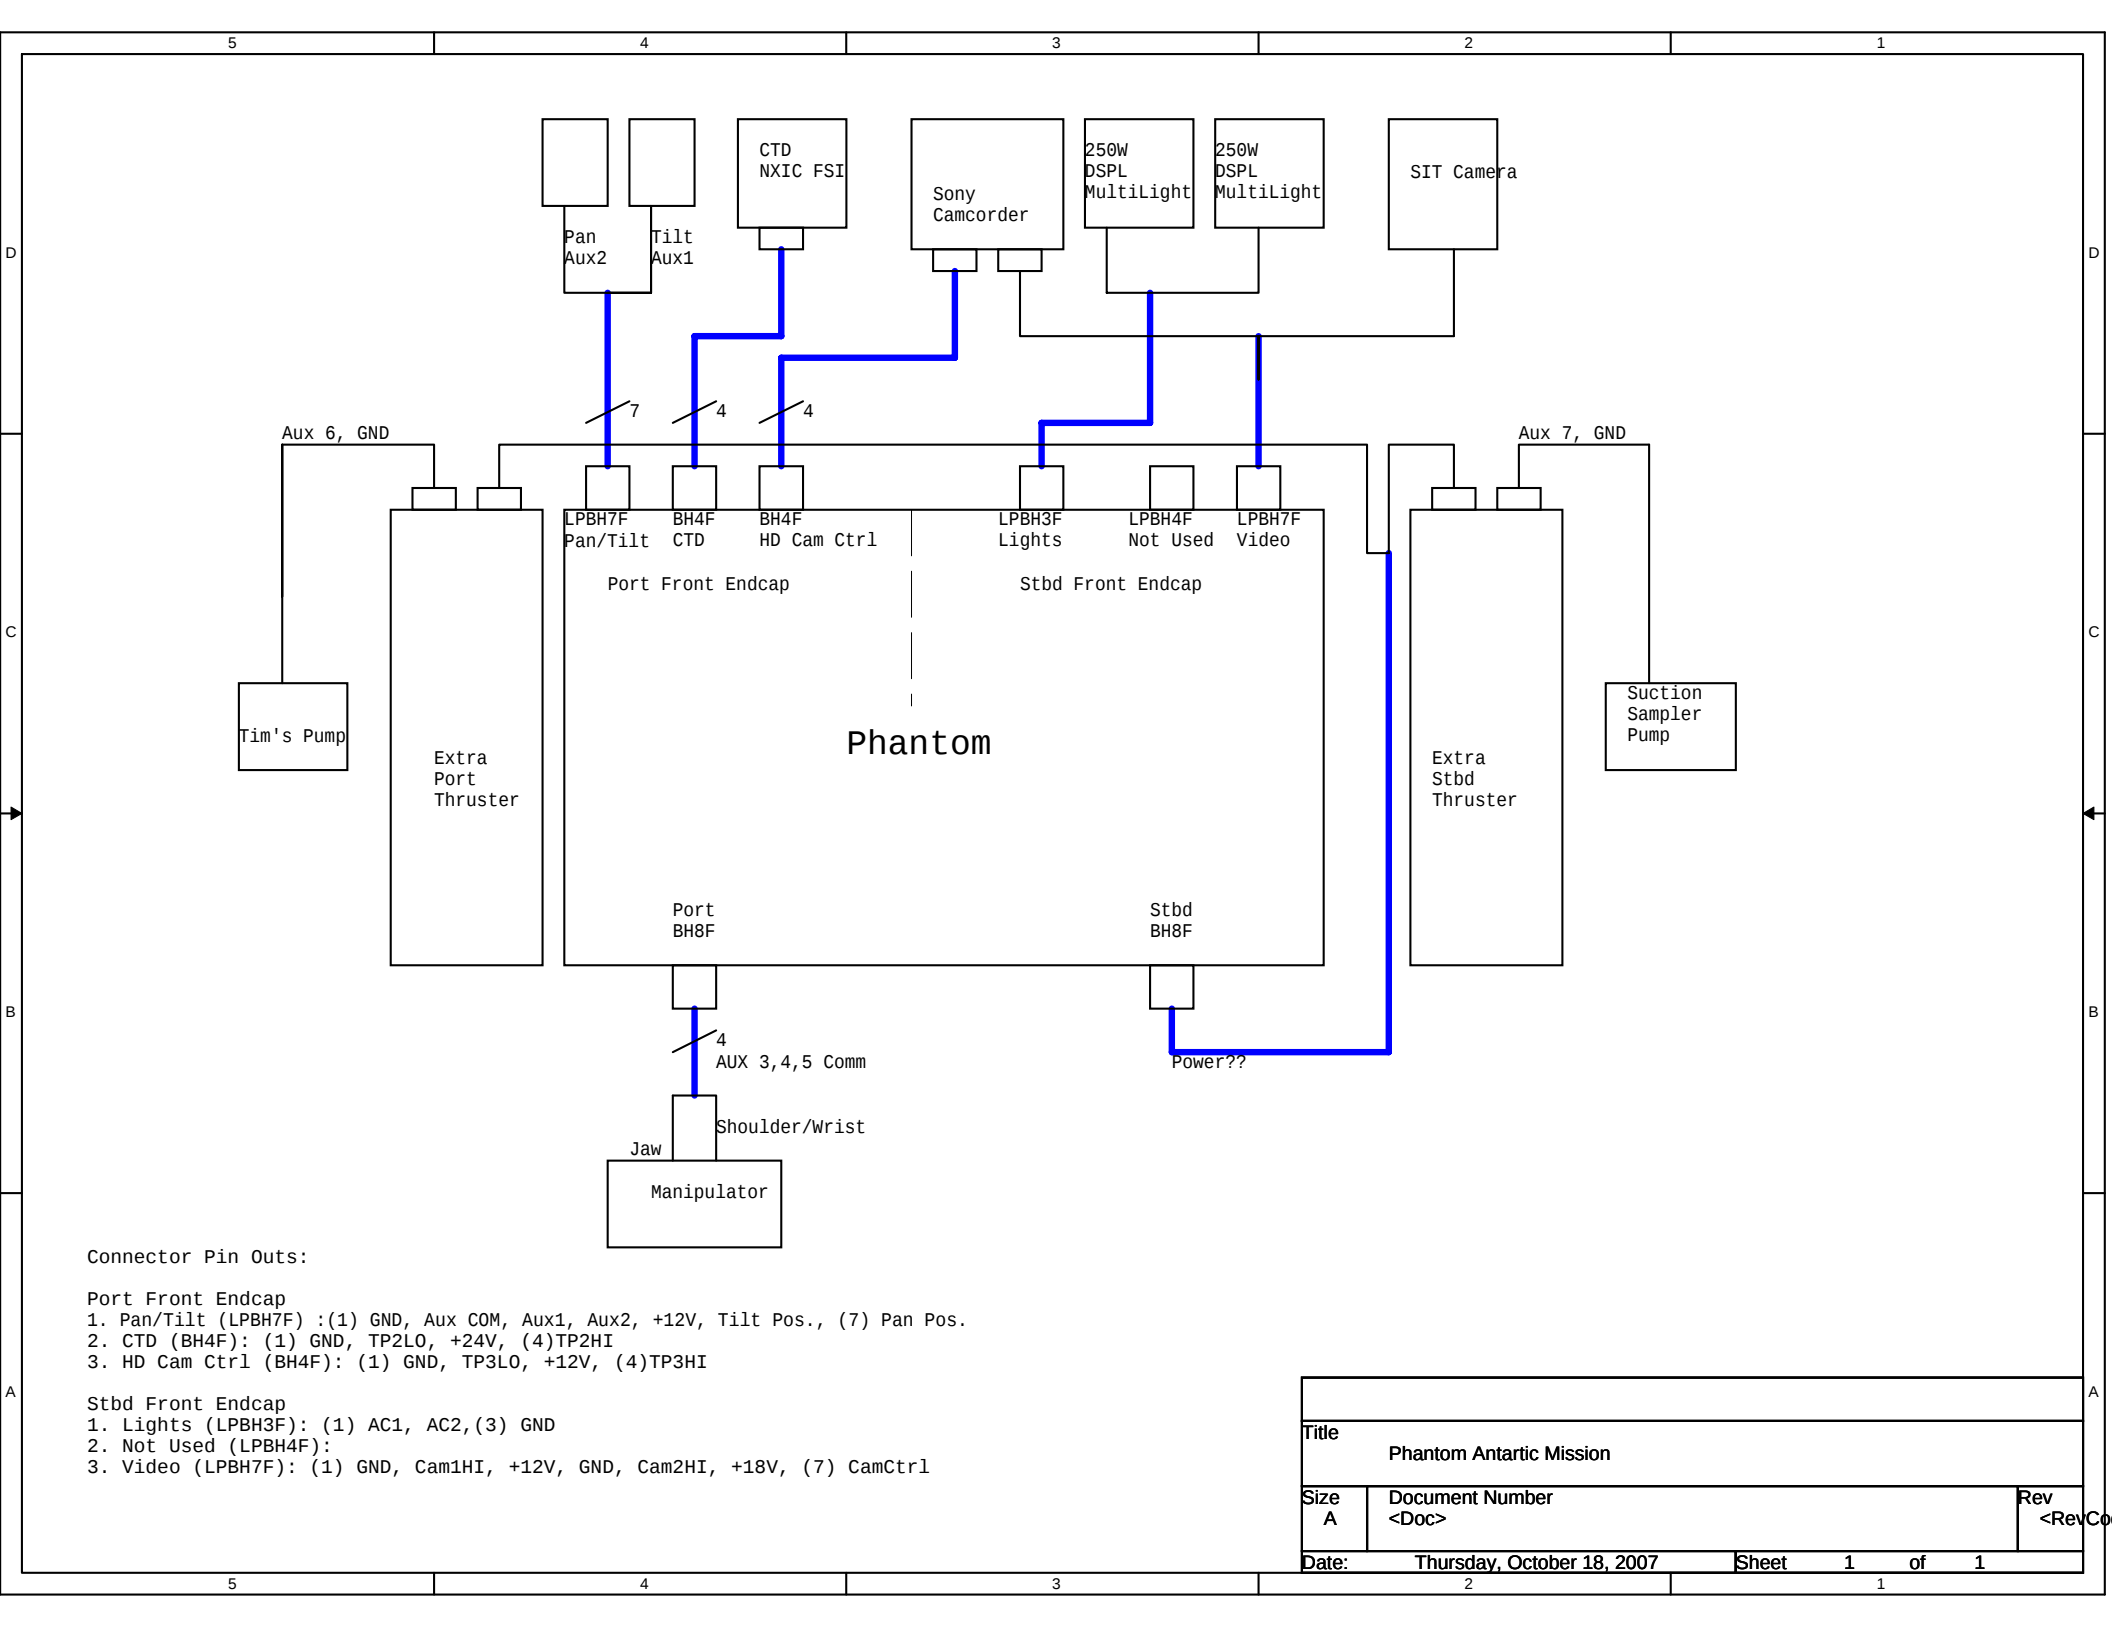

Connector Pin Outs:

Port Front Endcap

- Pan/Tilt (LPBH7F): (1) GND, Aux COM, Aux1, Aux2, +12V, Tilt Pos., (7) Pan Pos.
- CTD (BH4F): (1) GND, TP2LO, +24V, (4) TP2HI
- HD Cam Ctrl (BH4F): (1) GND, TP3LO, +12V, (4) TP3HI

Stbd Front Endcap

- Lights (LPBH3F): (1) AC1, AC2, (3) GND
- Not Used (LPBH4F):
- Video (LPBH7F): (1) GND, Cam1HI, +12V, GND, Cam2HI, +18V, (7) CamCtrl

Title		
Phantom Antarctic Mission		
Size	Document Number	Rev
A	<Doc>	<RevCo
Date:	Thursday, October 18, 2007	Sheet 1 of 1