


SDR-OEM-CF Revision 1.0 Circuit Board

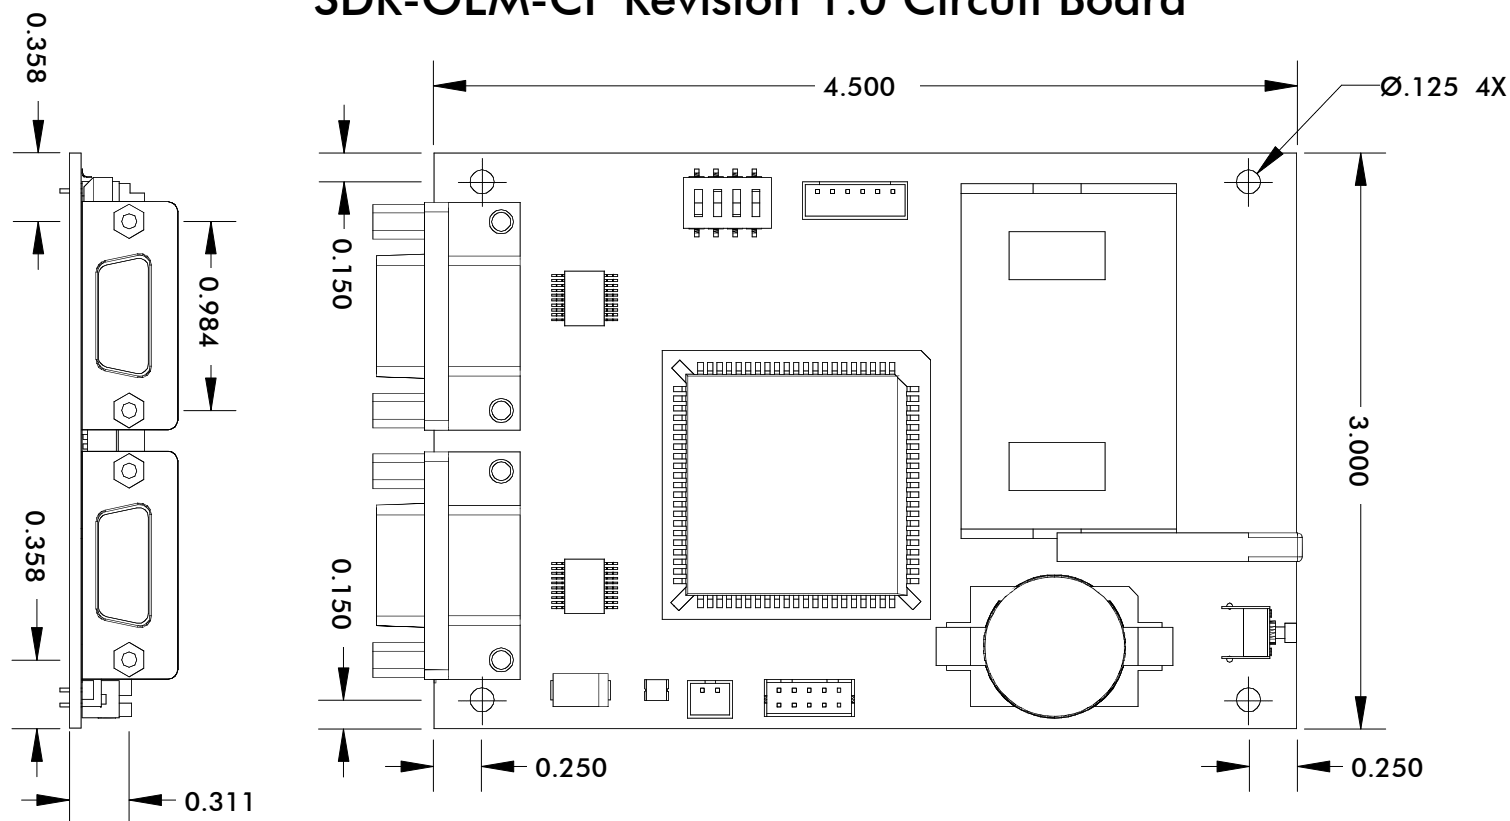

All dimensions in inches.

Refer to AMP (www.amp.com) Application Specification: 114-40010, Rev. E for DB9 mounting guidelines.

SDR-OEM-CF Revision 2.0 Circuit Board

TBA