


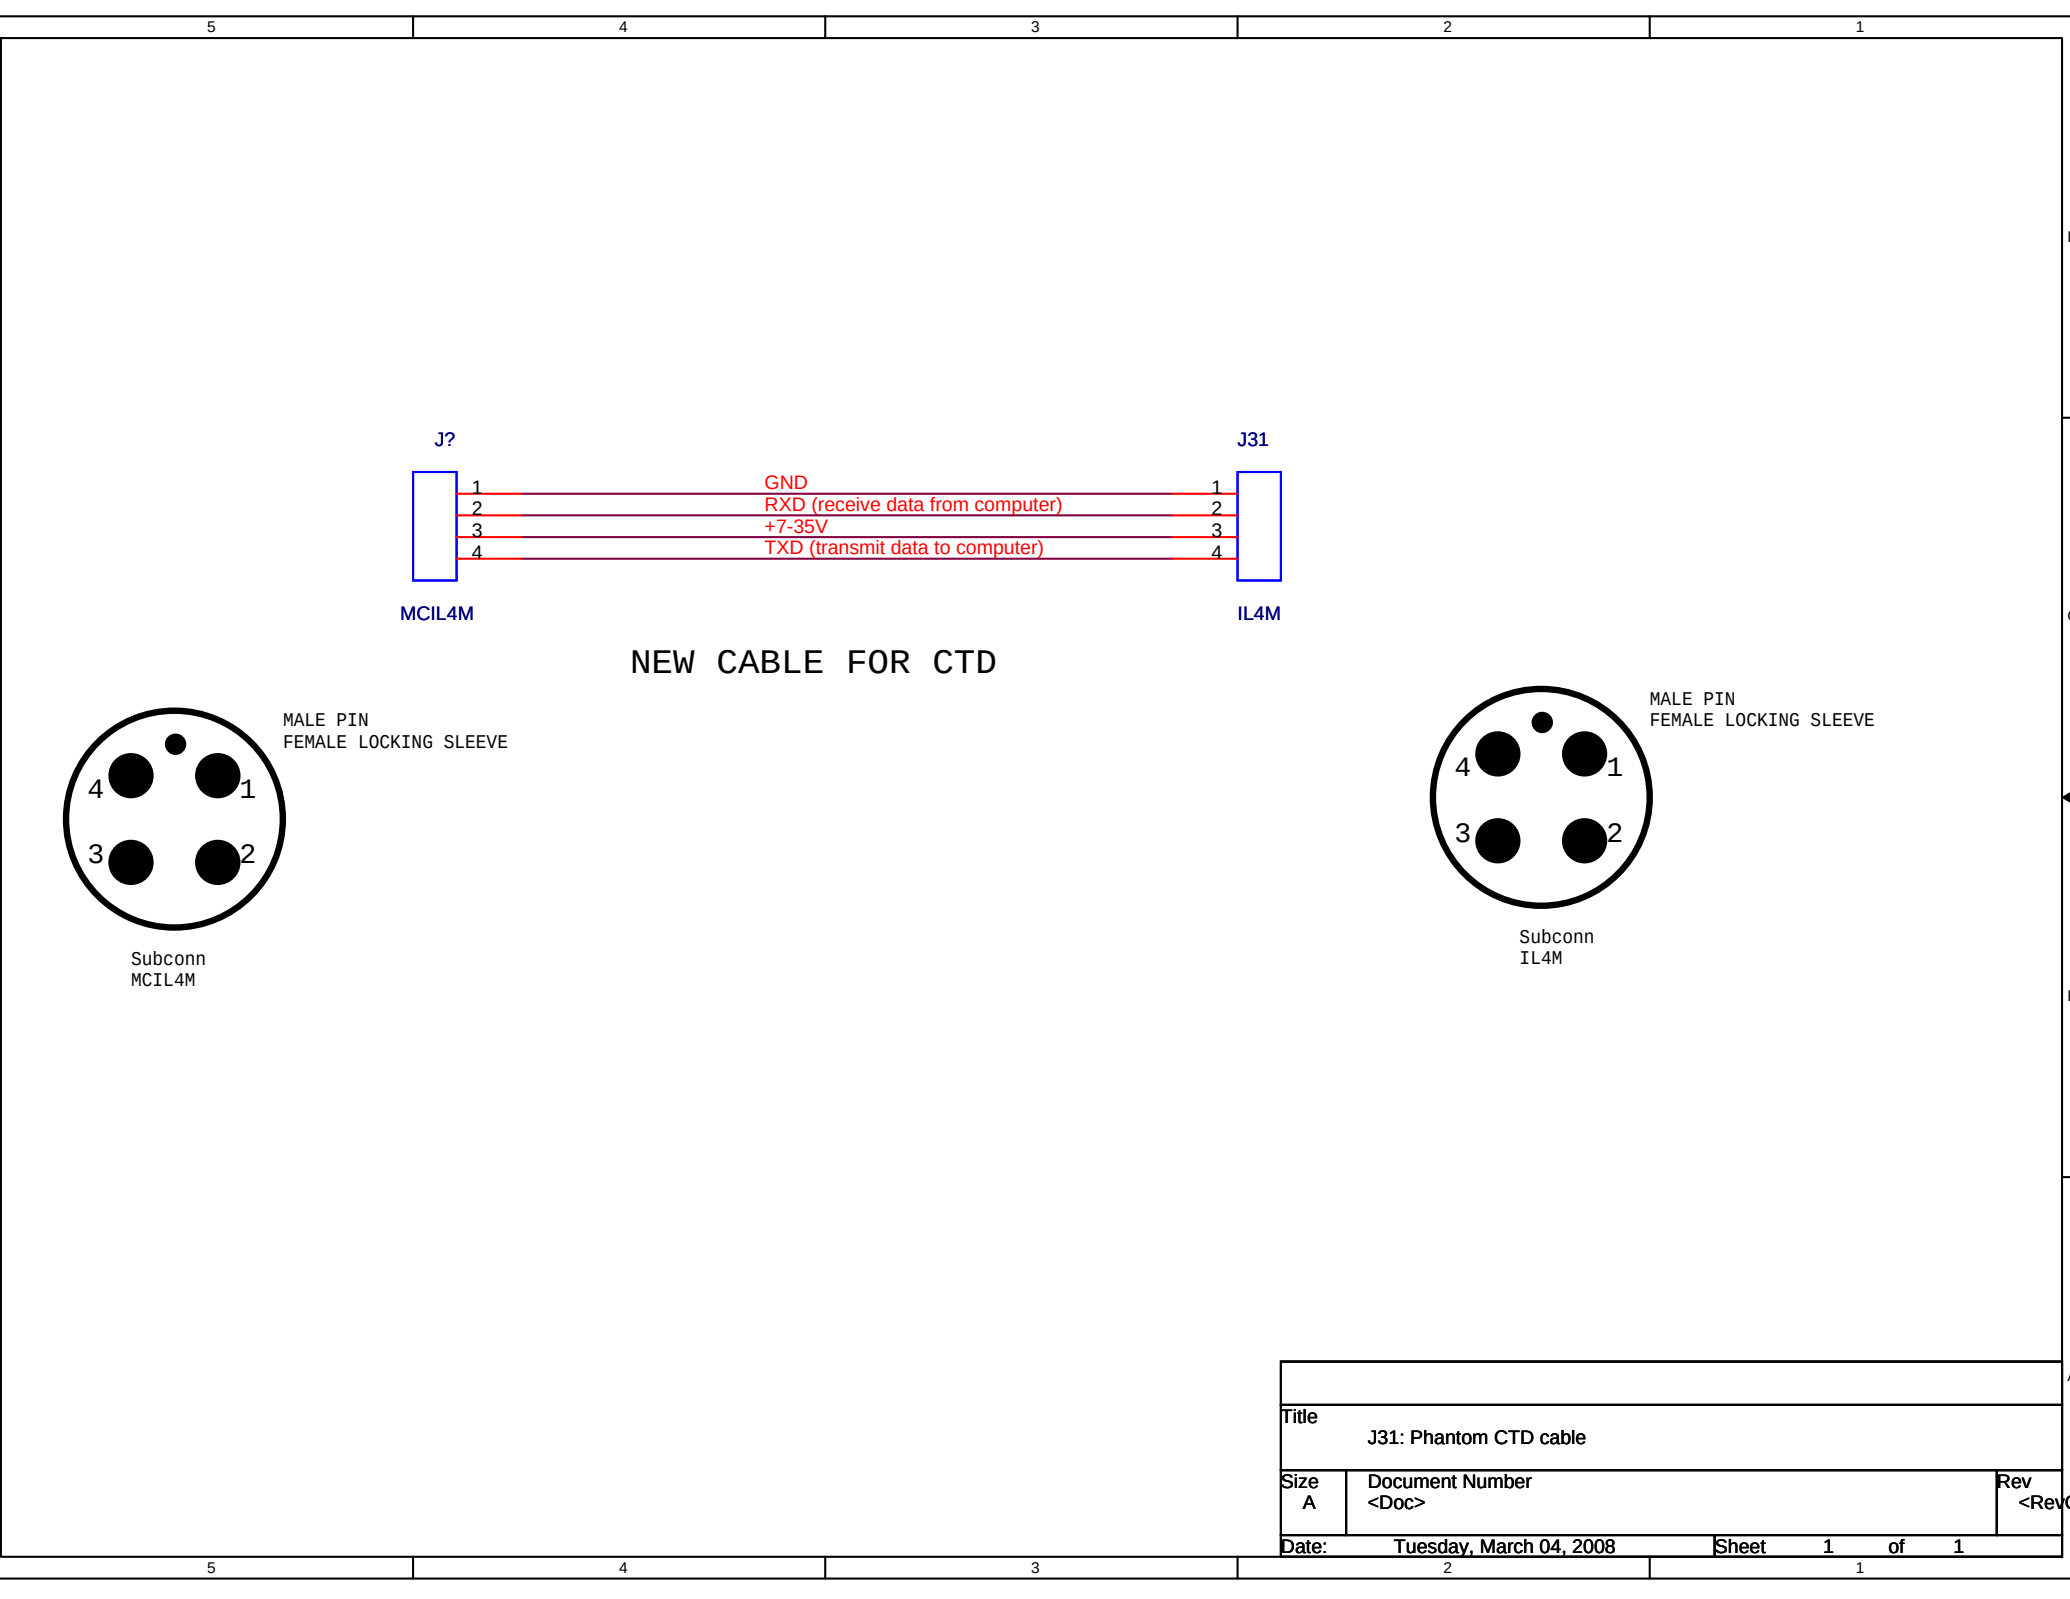

Title		
J31: Phantom CTD cable		
Size	Document Number	Rev
A	<Doc>	<RevCo
Date:	Tuesday, March 04, 2008	Sheet 1 of 1