


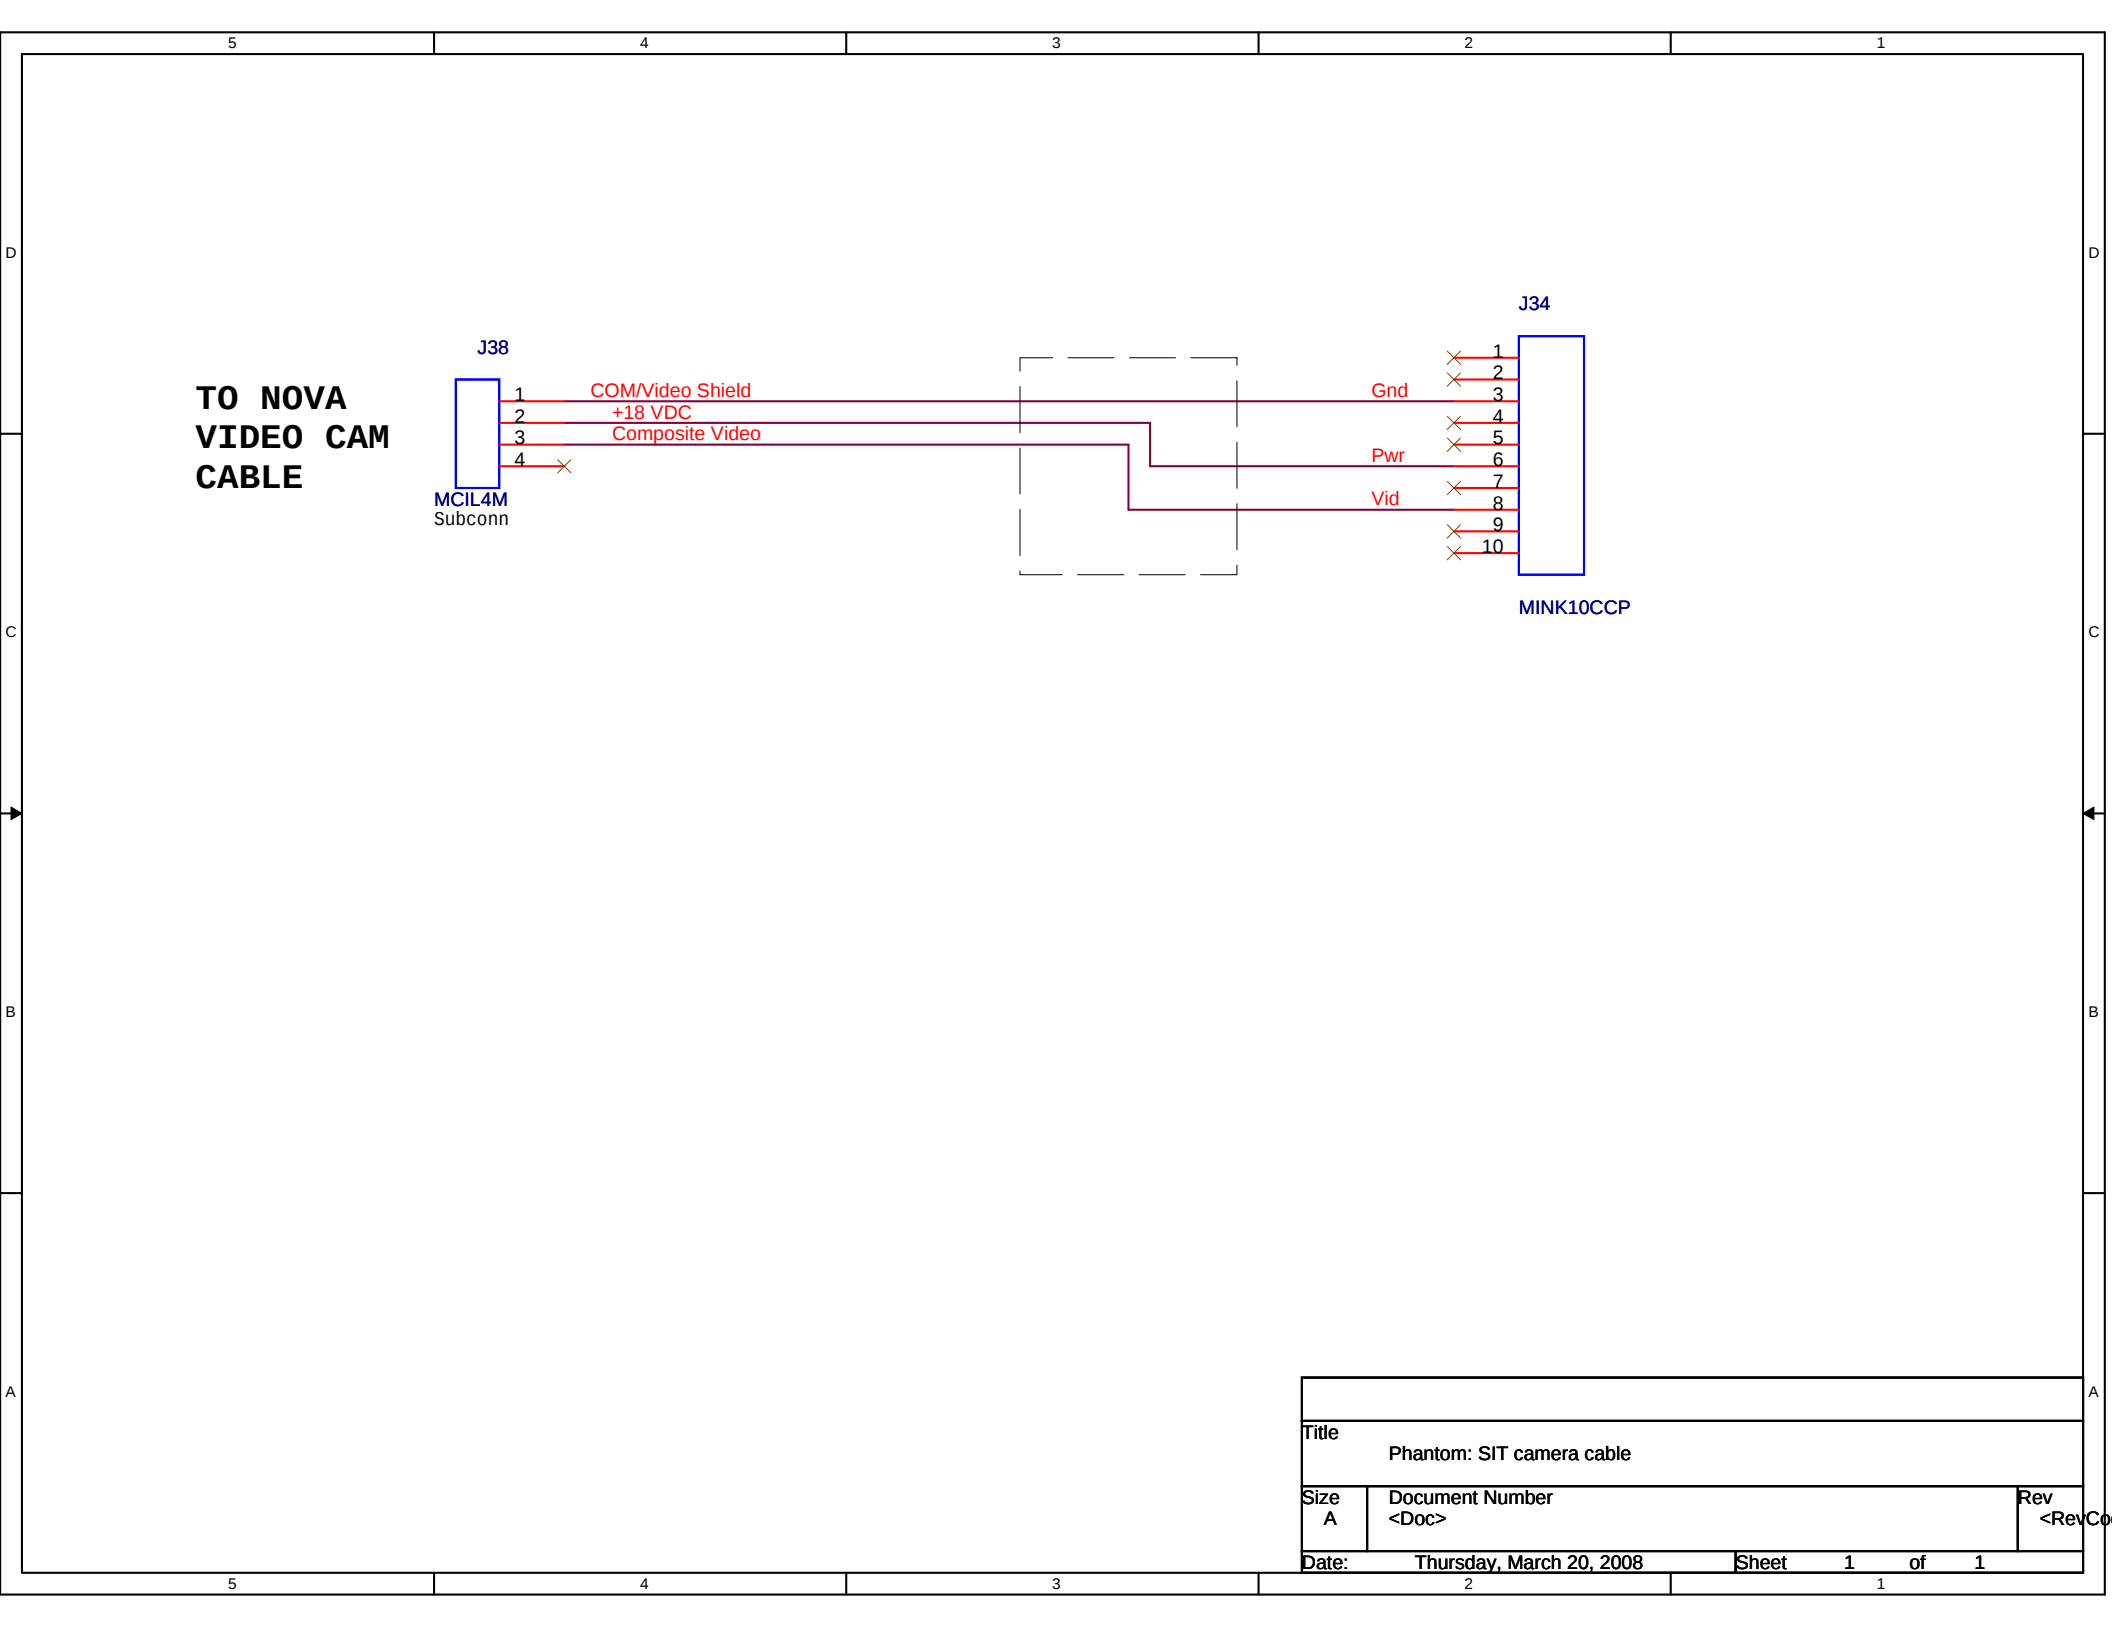

Title		
Phantom: SIT camera cable		
Size	Document Number	Rev
A	<Doc>	<RevCo>
Date:	Thursday, March 20, 2008	Sheet 1 of 1