


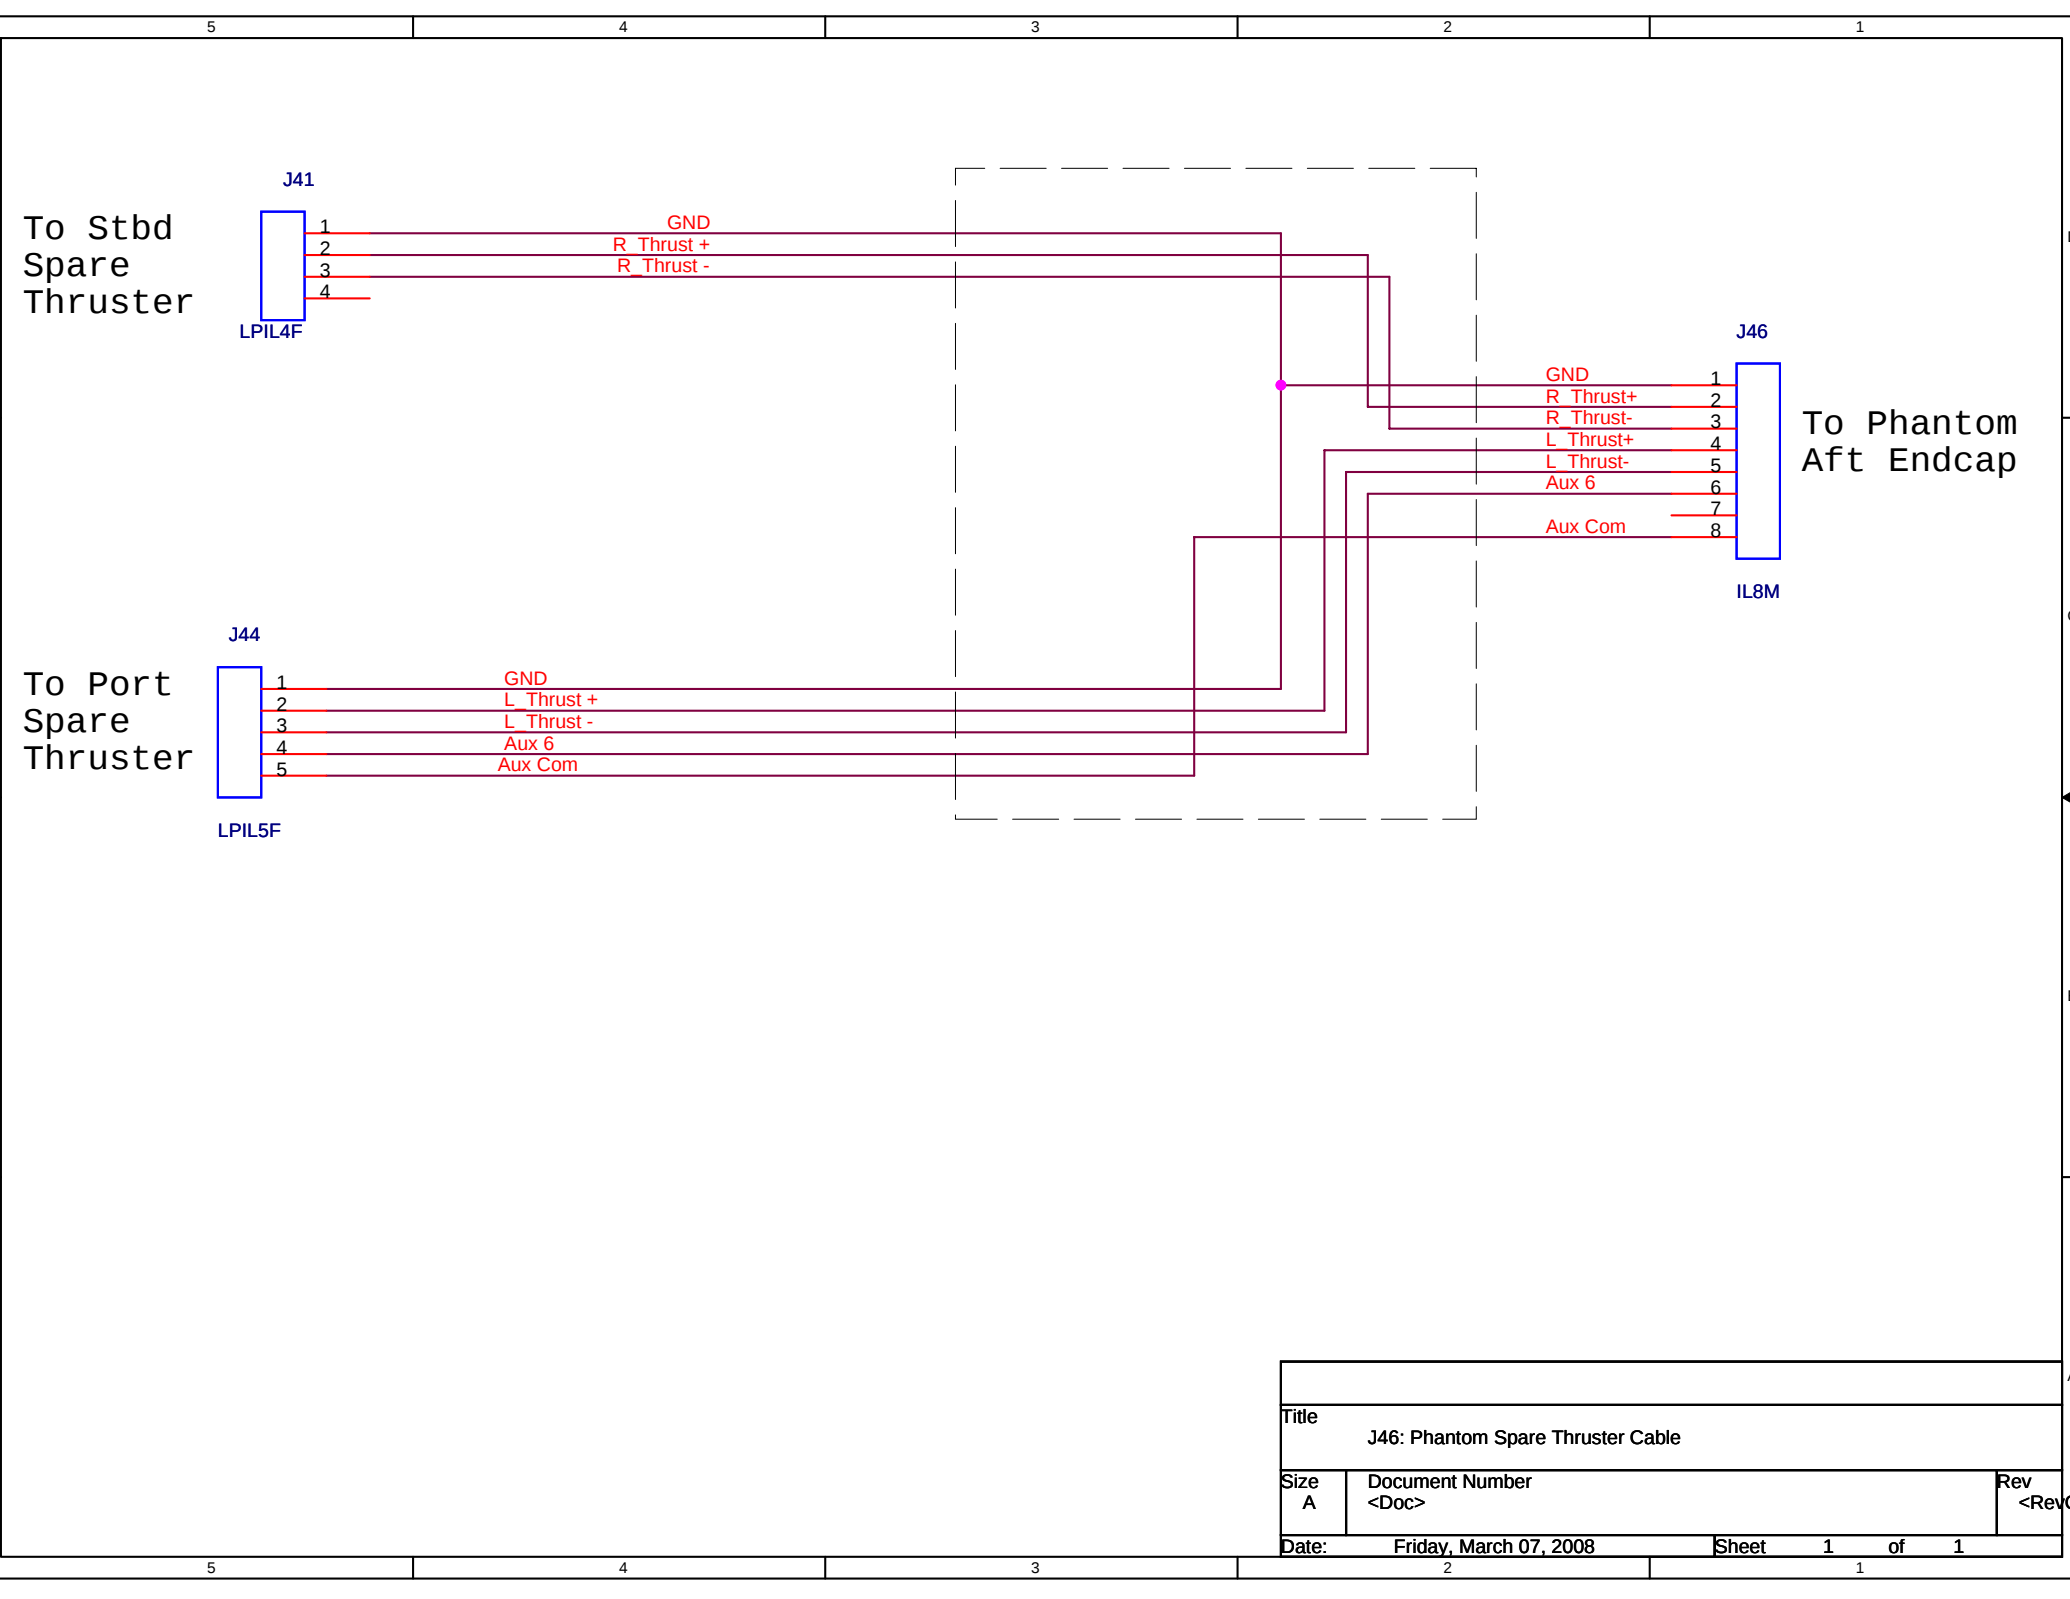

Title		
J46: Phantom Spare Thruster Cable		
Size	Document Number	Rev
A	<Doc>	<RevCo
Date:	Friday, March 07, 2008	Sheet 1 of 1