


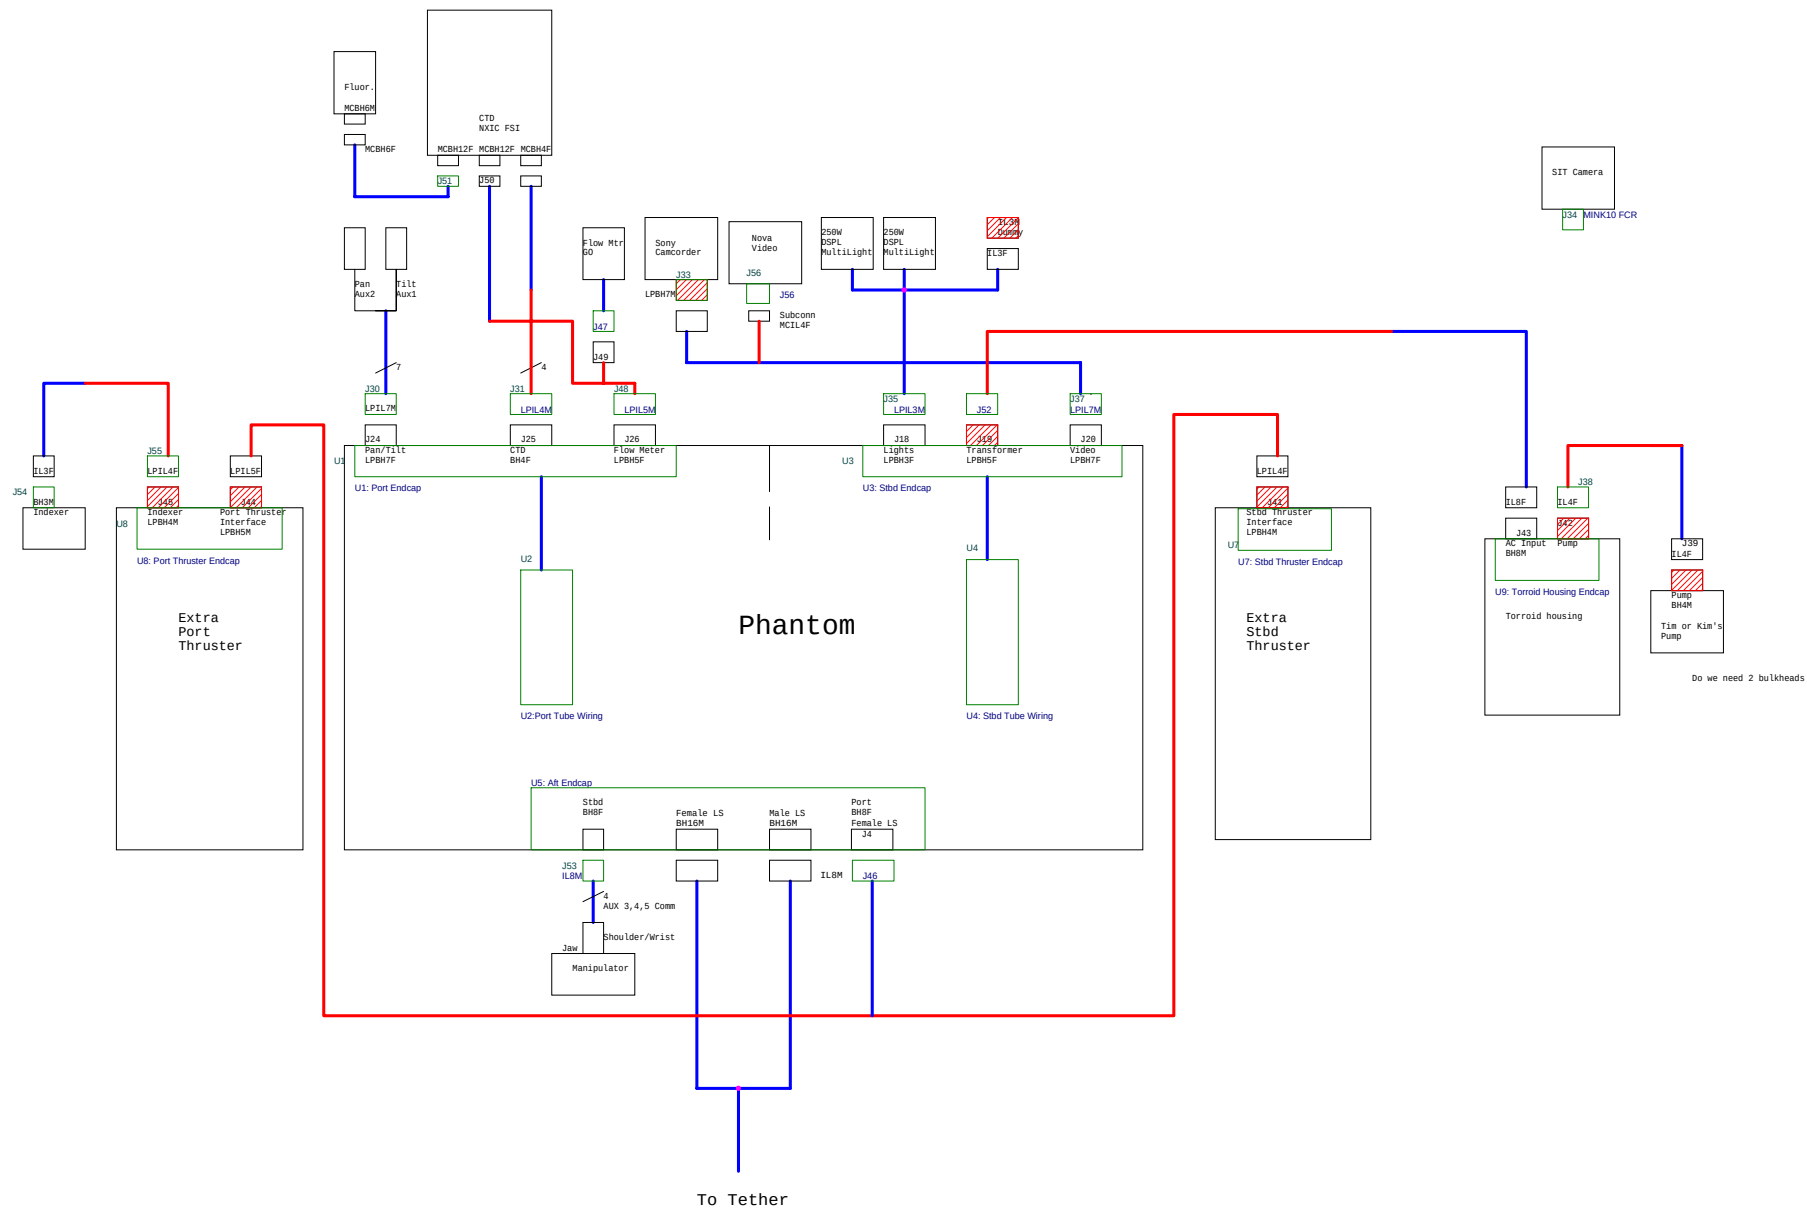

Do we need 2 bulkheads

Connector Pin Outs:
Port Front Endcap
1. Pan/Tilt (LPBH7F): (1) GND, Aux COM, Aux1, Aux2, +12V, Tilt Pos., (7) Pan Pos.
2. CTD (BH4F): (1) GND, TP2LO, +24V, (4)TP2HI
3. HD Cam Ctrl (BH4F): (1) GND, TP3LO, +12V, (4)TP3HI
Stbd Front Endcap
1. Lights (LPBH3F): (1) AC1, AC2, (3) GND
2. Not Used (LPBH4F):
3. Video (LPBH7F): (1) GND, Cam1HI, +12V, GND, Cam2HI, +18V, (7) CamCtrl

		Monterey Bay Aquarium Research Institute 7700 Sandhold Road, Moss Landing, CA 95039	
		Title	
		Phantom 2000: System	
Engineer Alana Shusterman, x1780	Size C	Document Number C	Layout File -Layout File-
Layout	Date	Rev	Rev
Monday, March 18, 2008		Sheet	1 of 1