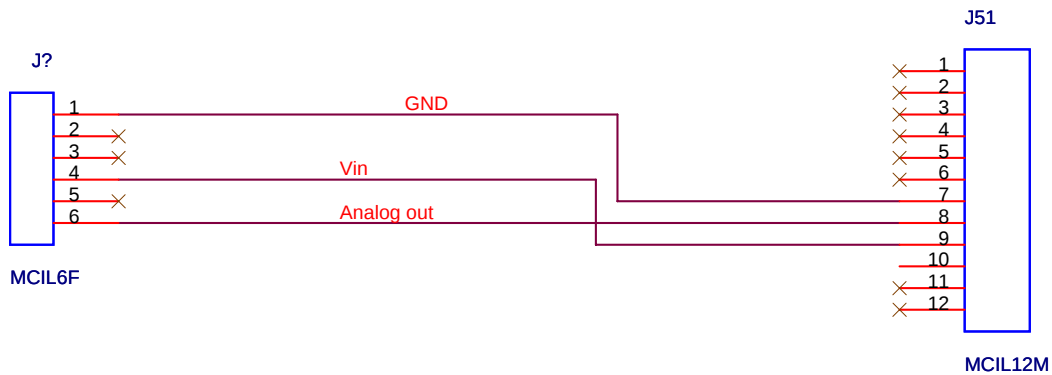


Title		
J51: Phantom Fluorometer Cable		
Size	Document Number	Rev
A	<Doc>	<RevCo
Date:	Monday, February 04, 2008	Sheet 1 of 1