


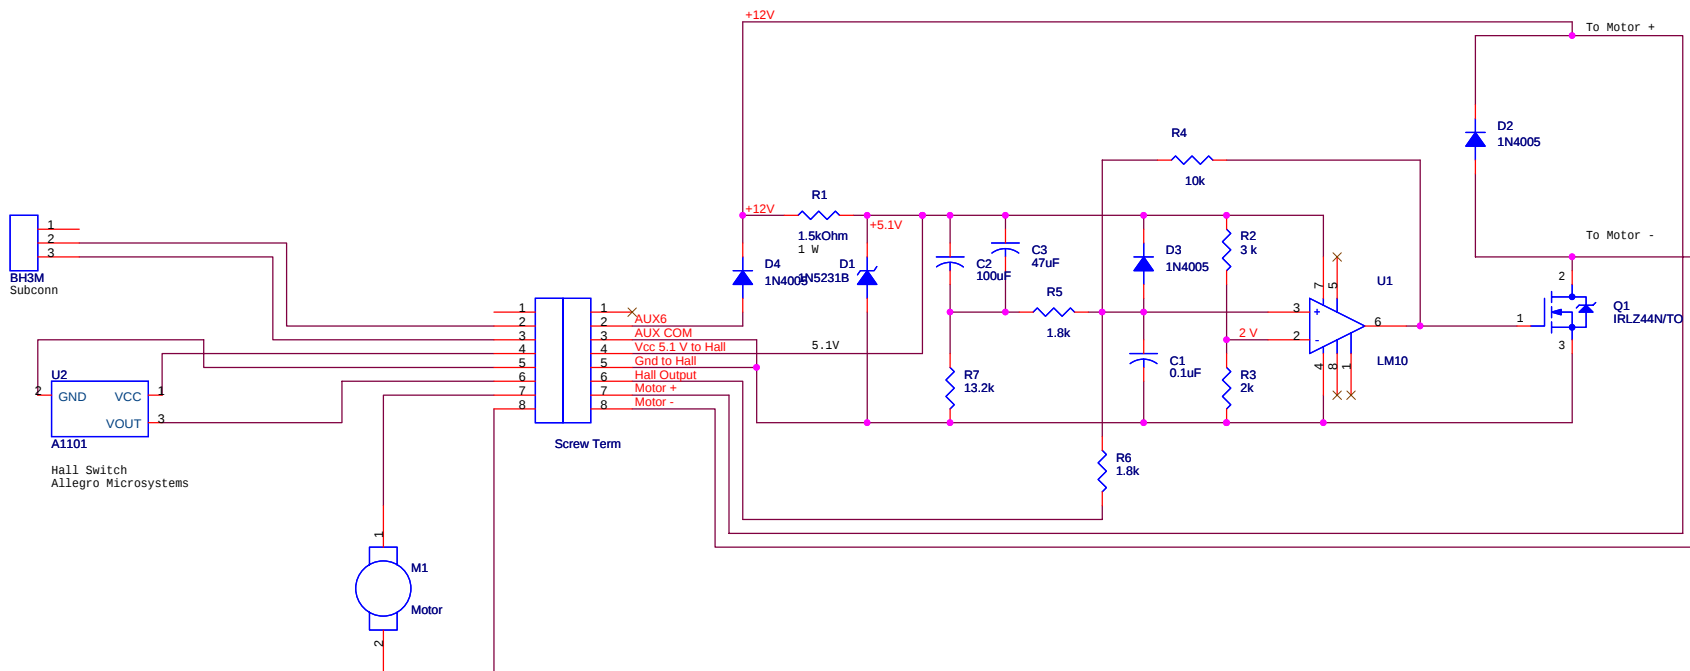

Title		
J54: Phantom Indexer Housing		
Size	Document Number	Rev
B	<Doc>	<RevCod>
Date:	Wednesday, March 19, 2008	Sheet 1 of 1