


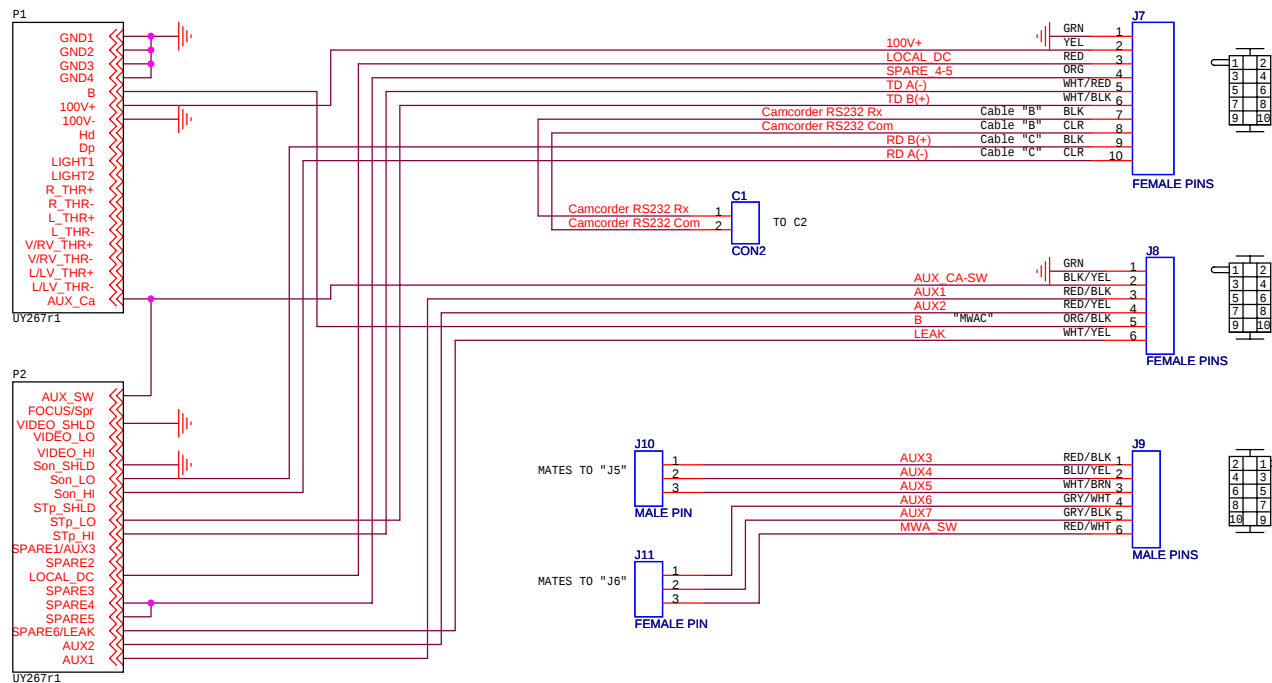

TO J3
Manip. Conn. **AUX8** TO PORT ENDCAP