


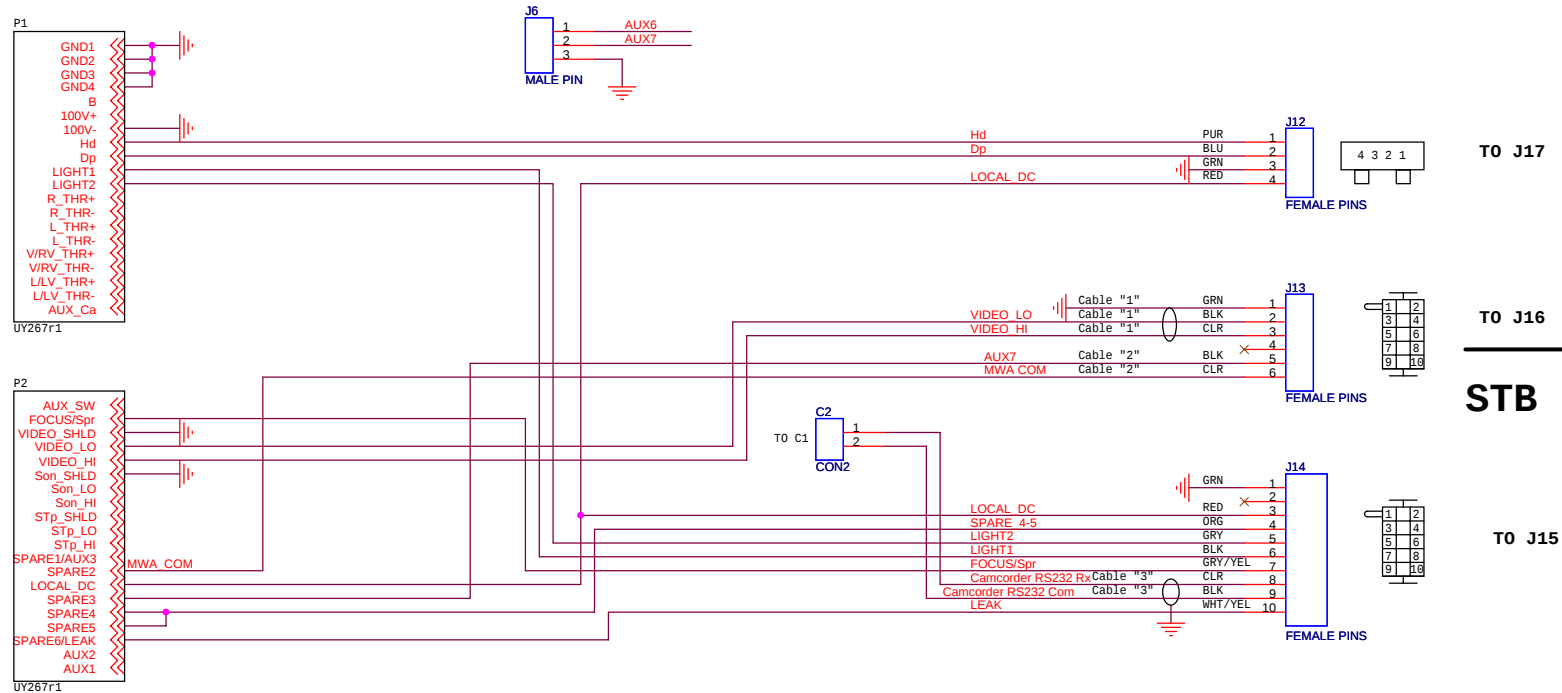

Title		
Phantom: Stbd Tube Wiring		
Size	Document Number	Rev
B	<Doc>	<RevCod>
Date:	Monday, March 10, 2008	Sheet 1 of 1