


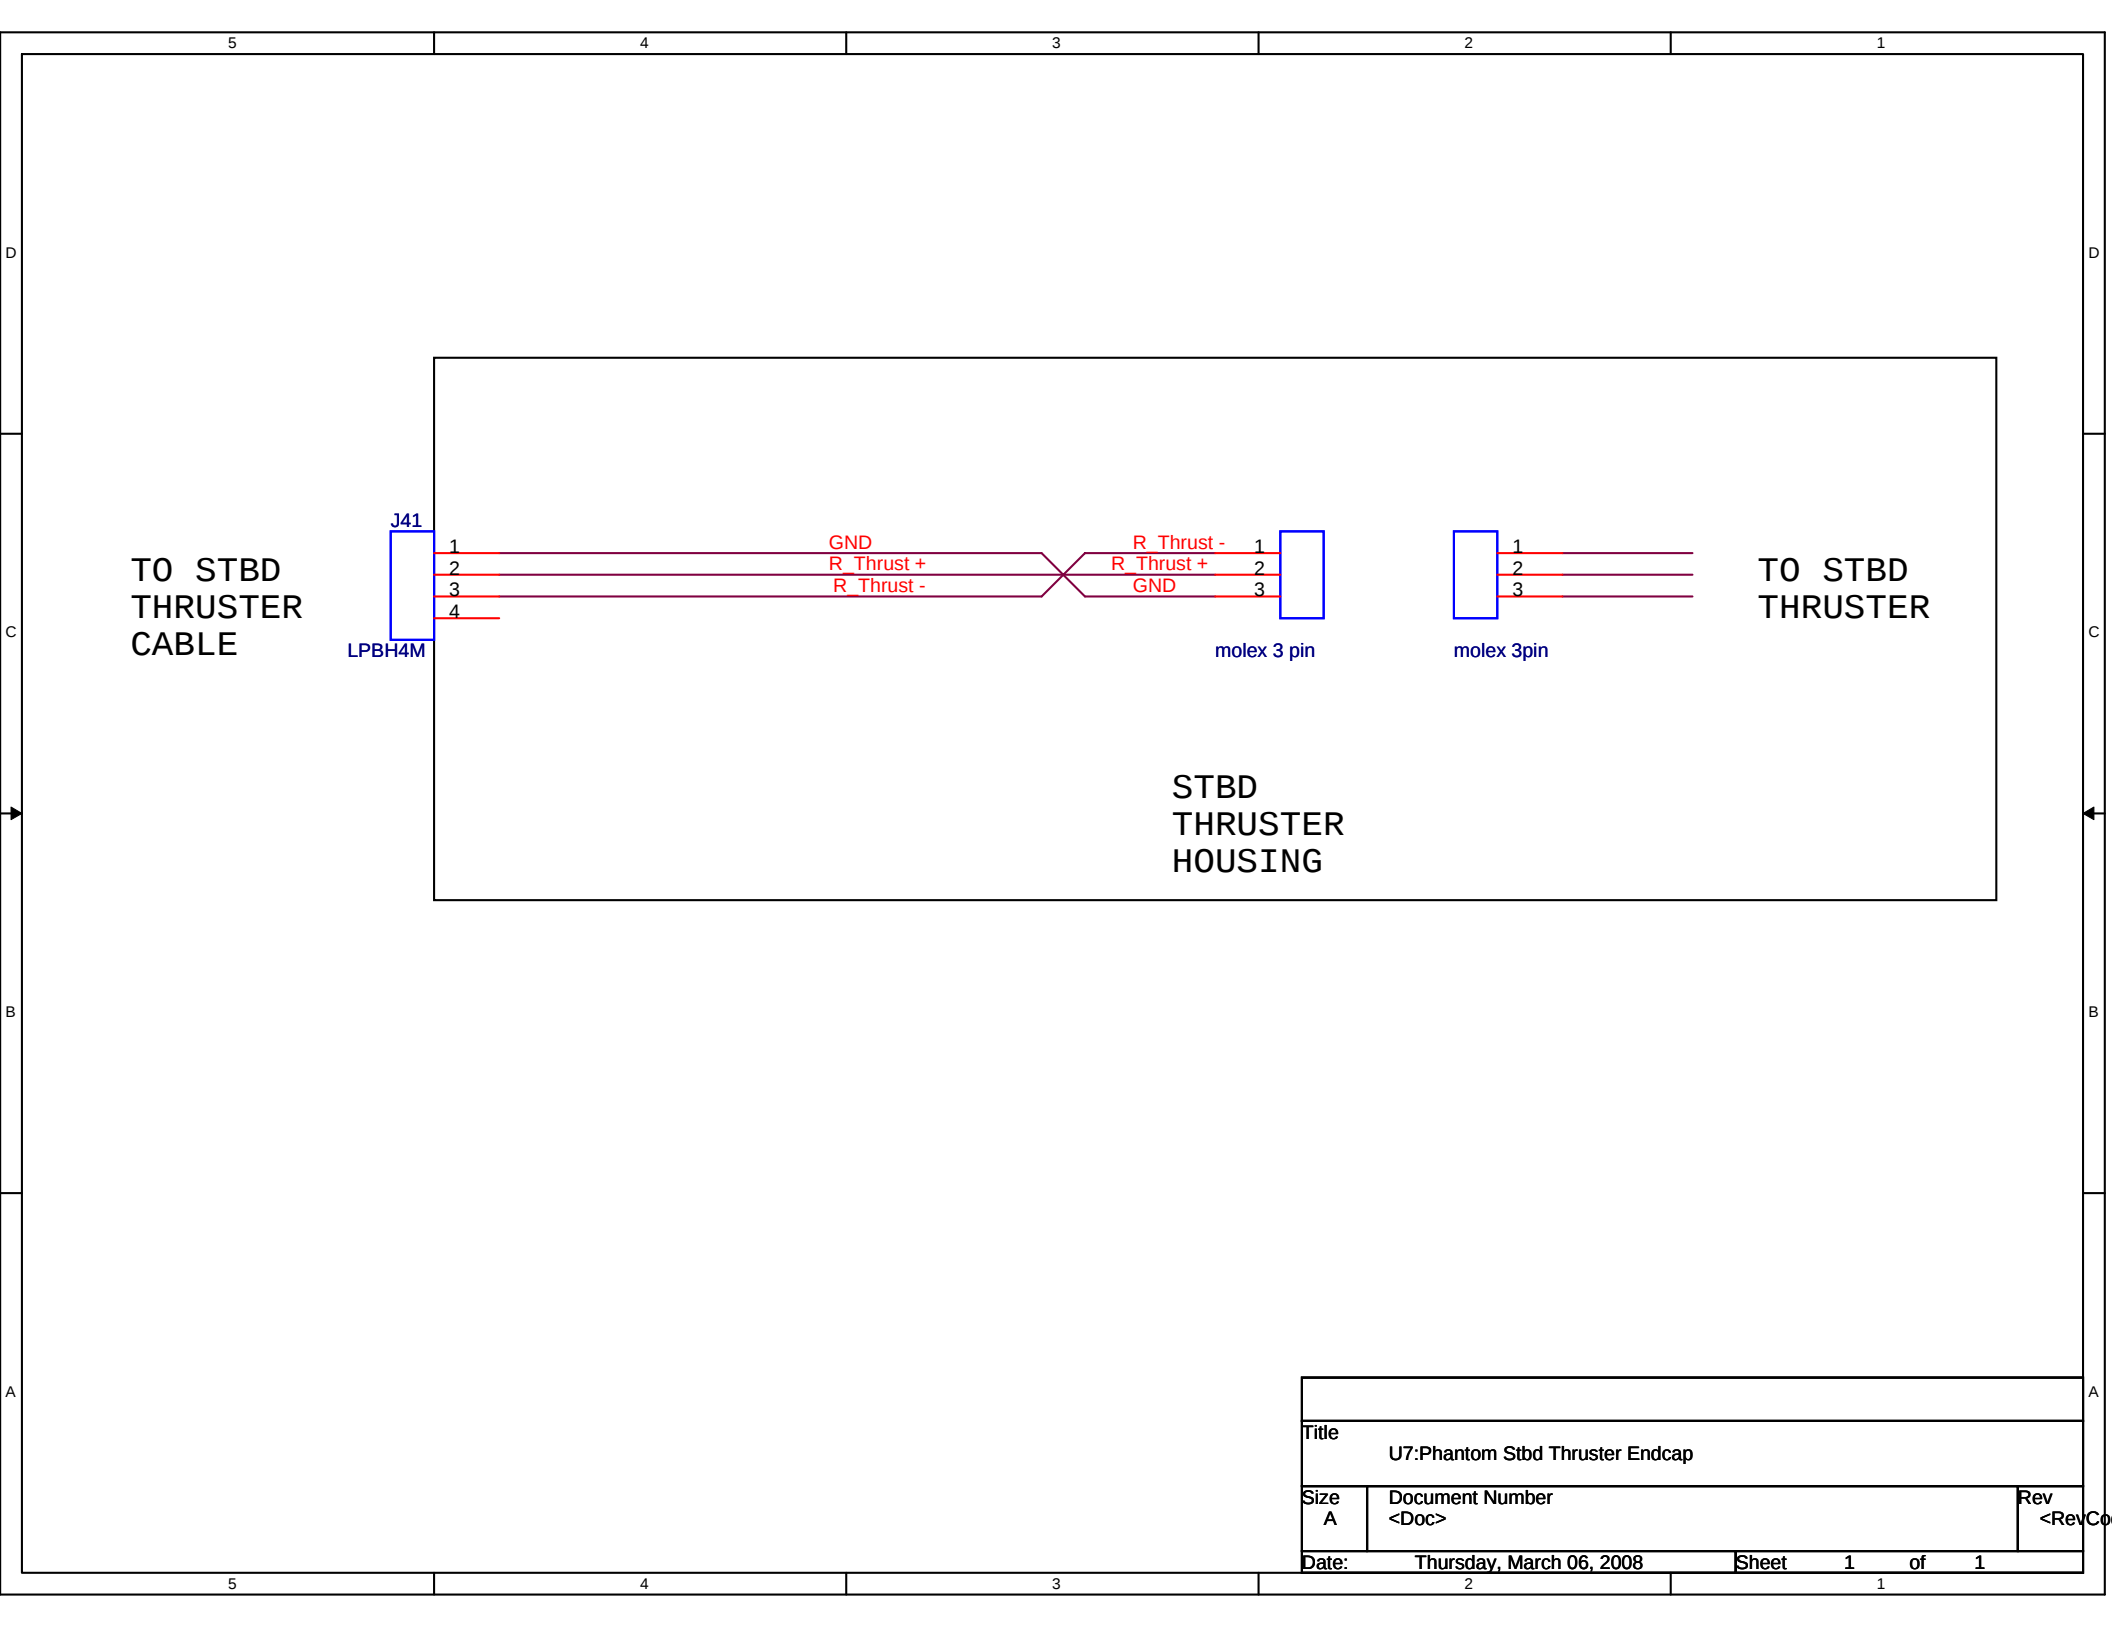

Title		
U7:Phantom Stbd Thruster Endcap		
Size	Document Number	Rev
A	<Doc>	<RevCo
Date:	Thursday, March 06, 2008	Sheet 1 of 1