


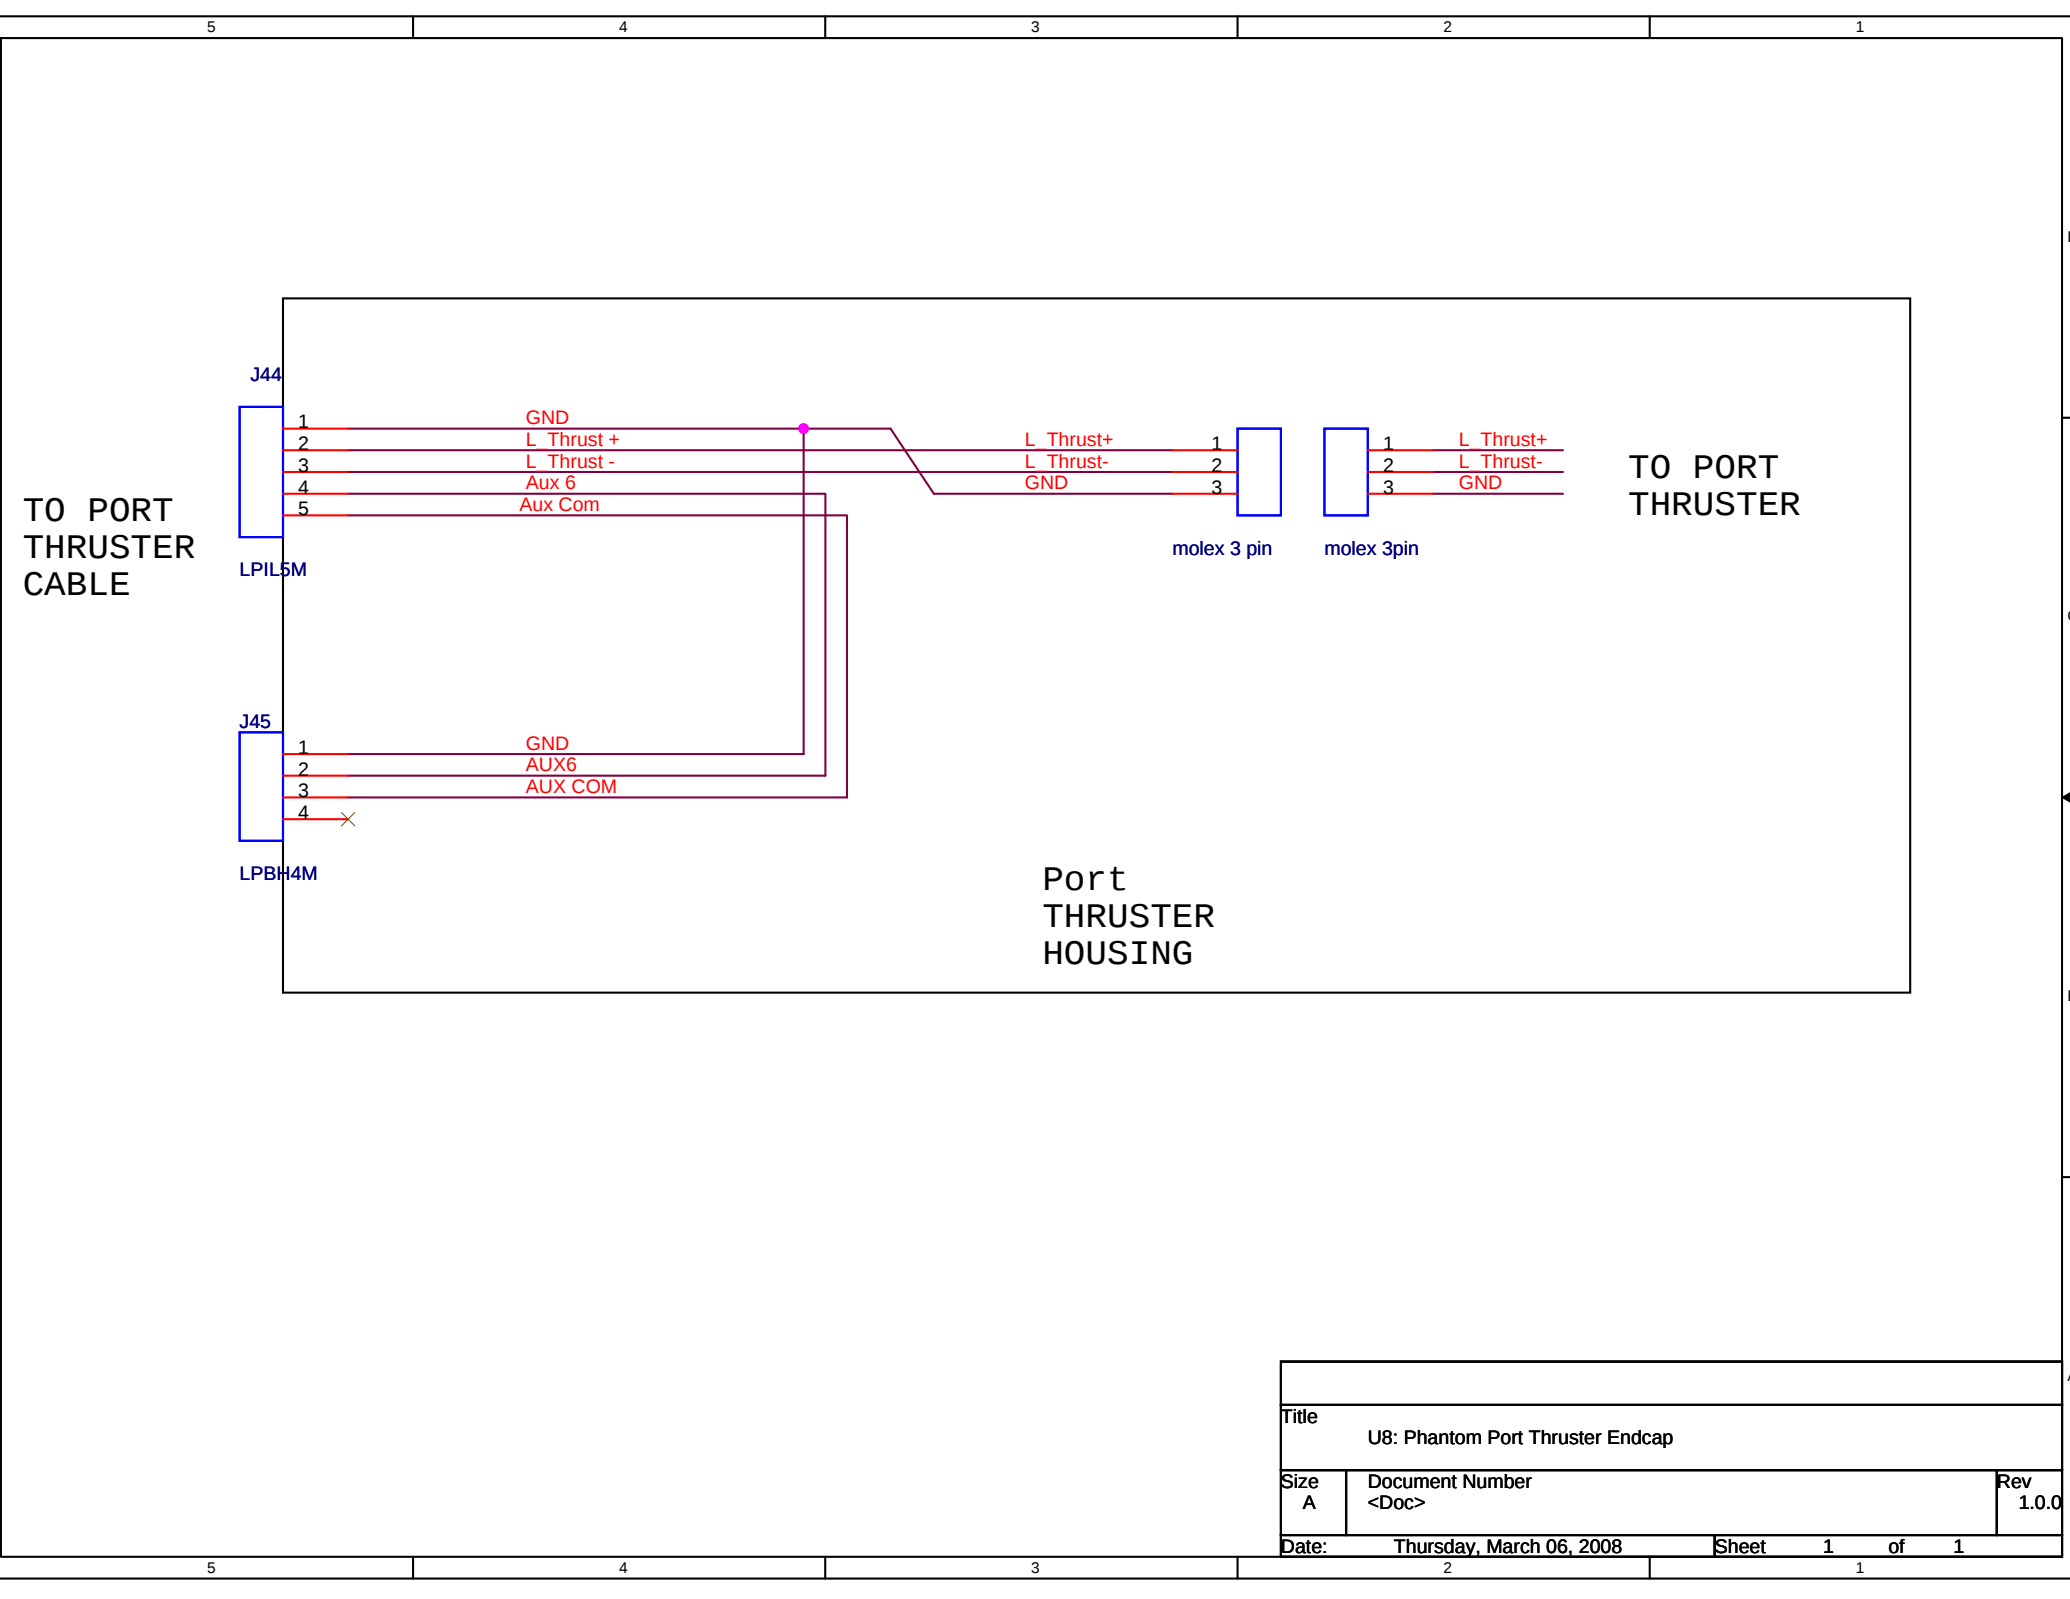

|                                  |                          |              |
|----------------------------------|--------------------------|--------------|
| Title                            |                          |              |
| U8: Phantom Port Thruster Endcap |                          |              |
| Size                             | Document Number          | Rev          |
| A                                | <Doc>                    | 1.0.0        |
| Date:                            | Thursday, March 06, 2008 | Sheet 1 of 1 |