


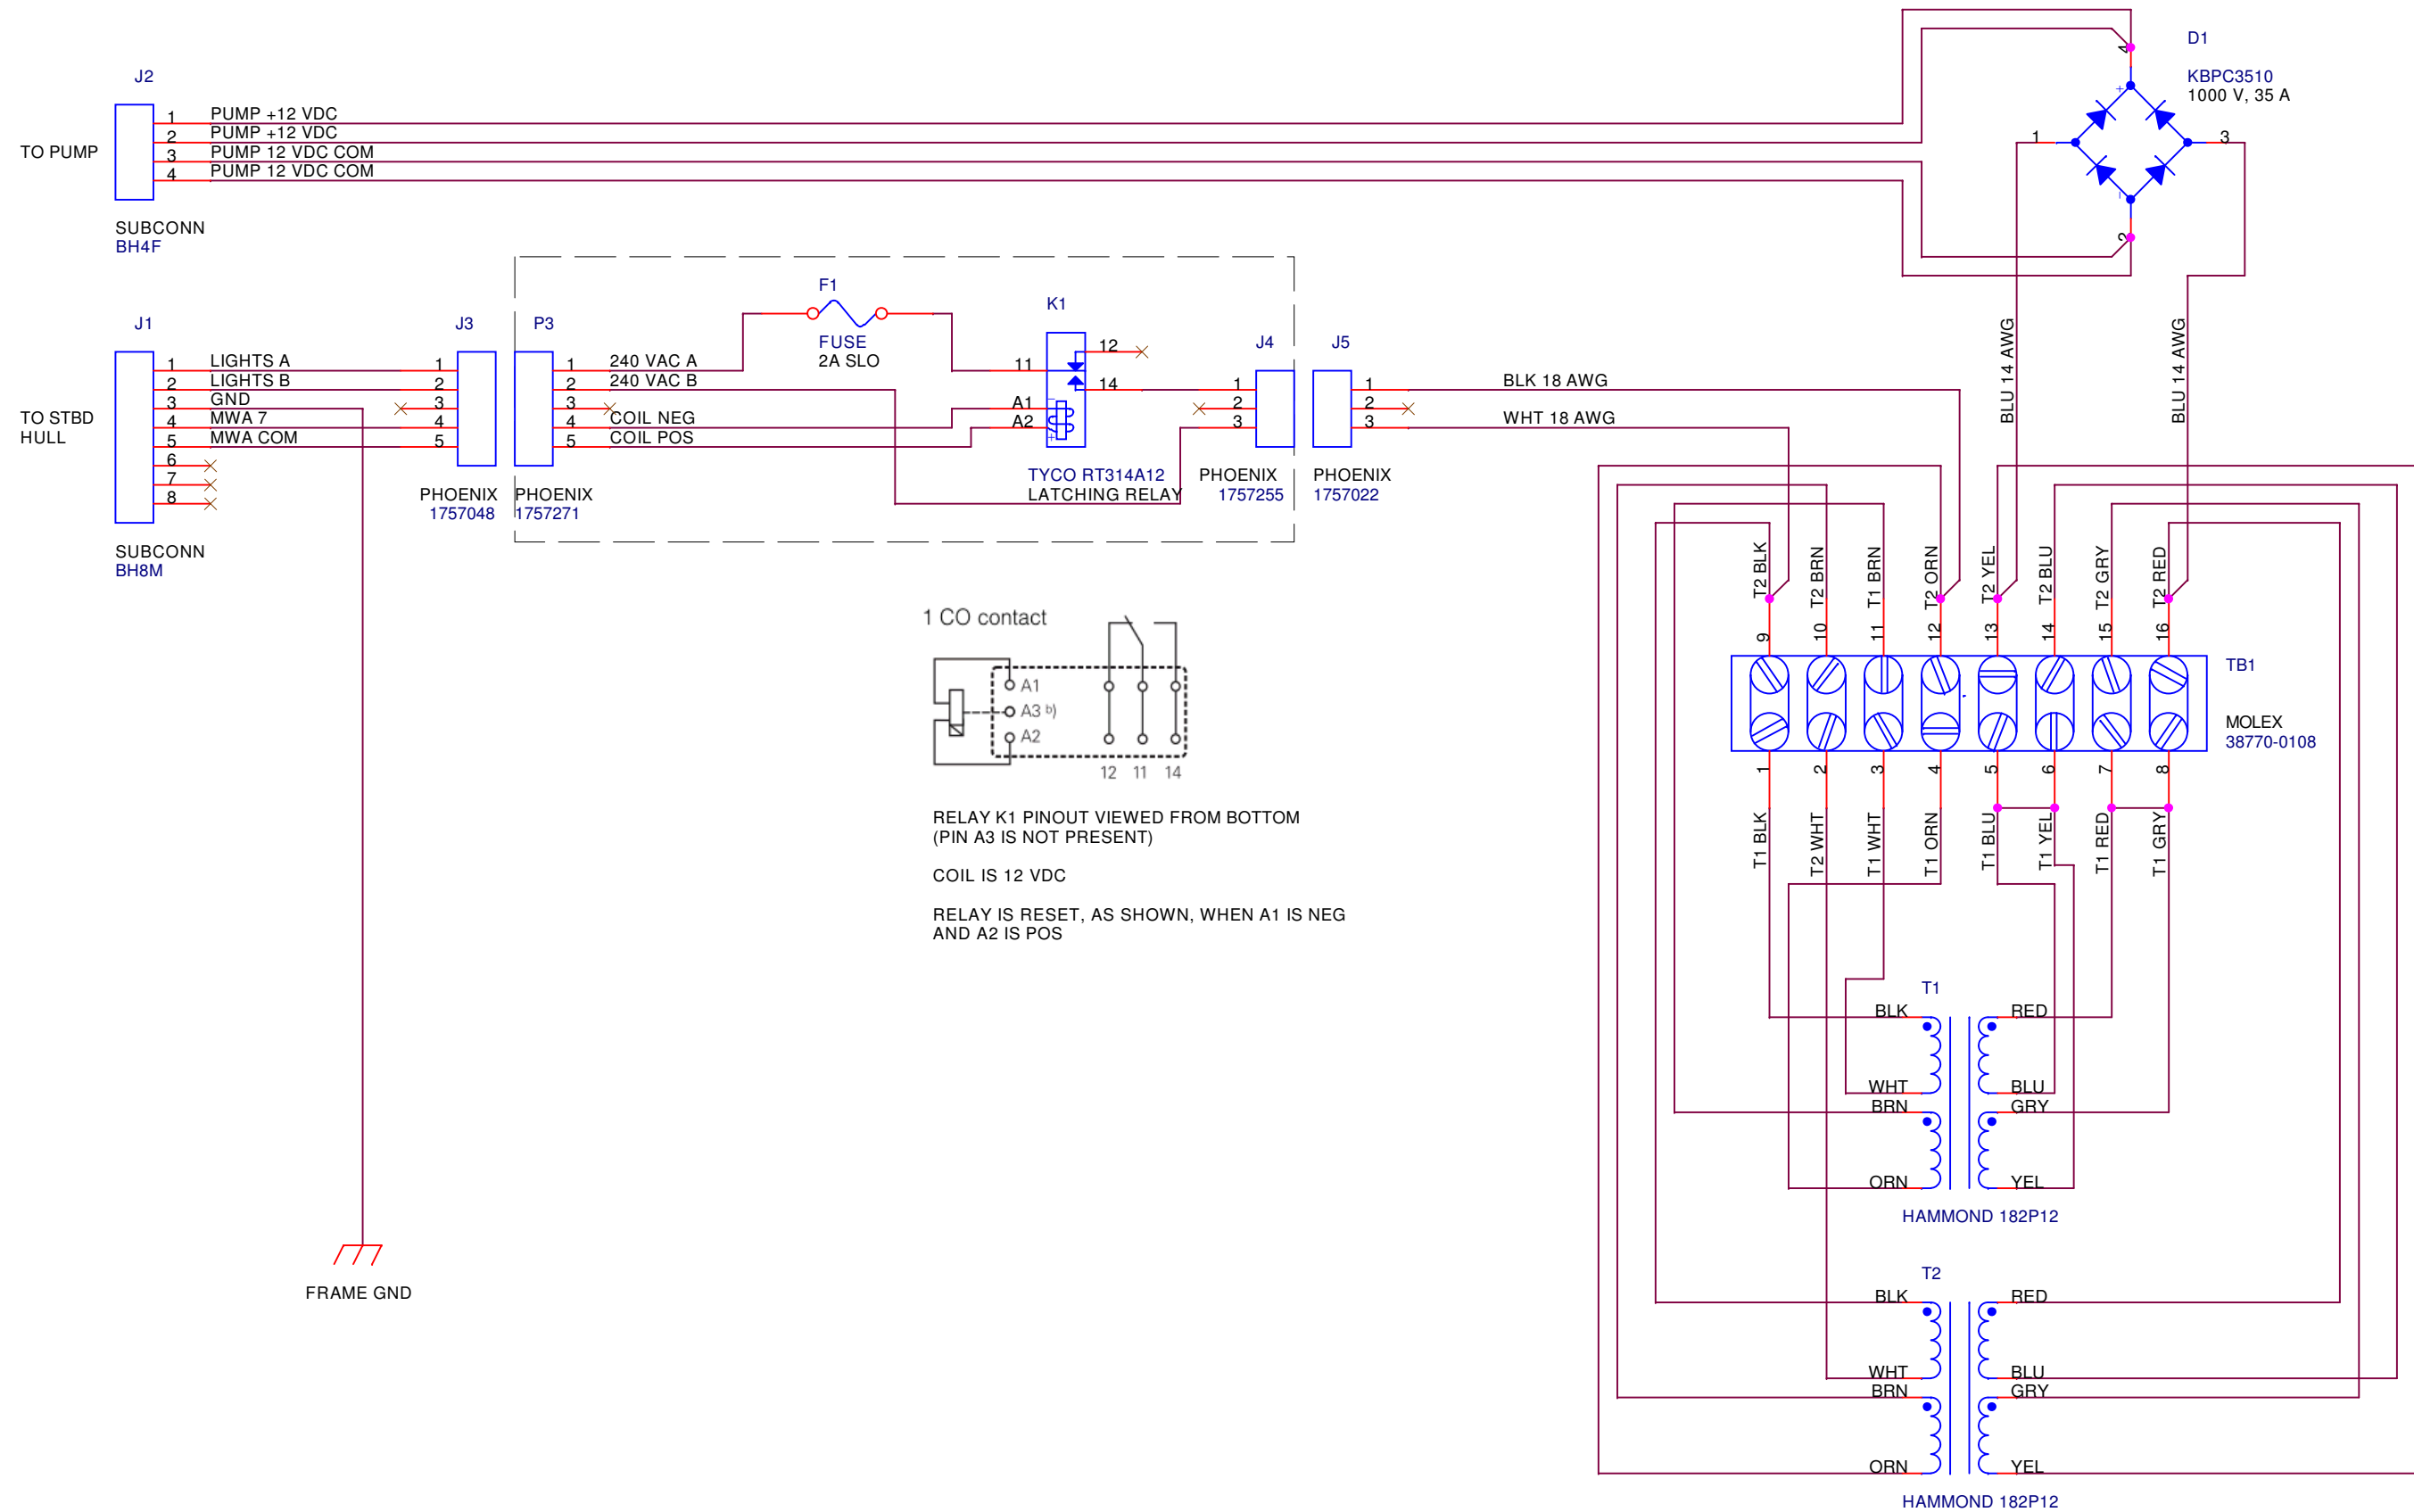

Engineer		
P. McGill		
Title		
Phantom ROV: Pump Power Supply		
Size	Document Number	Rev
B	<Doc>	1.0.0
Date:	Wednesday, February 27, 2008	Sheet 1 of 1