



Phantom Side Breakout

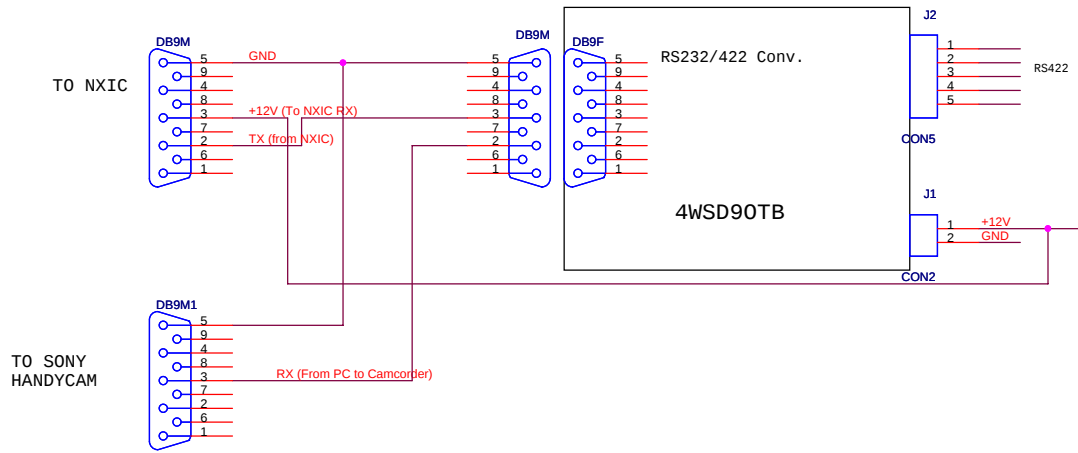

Topside Side Breakout

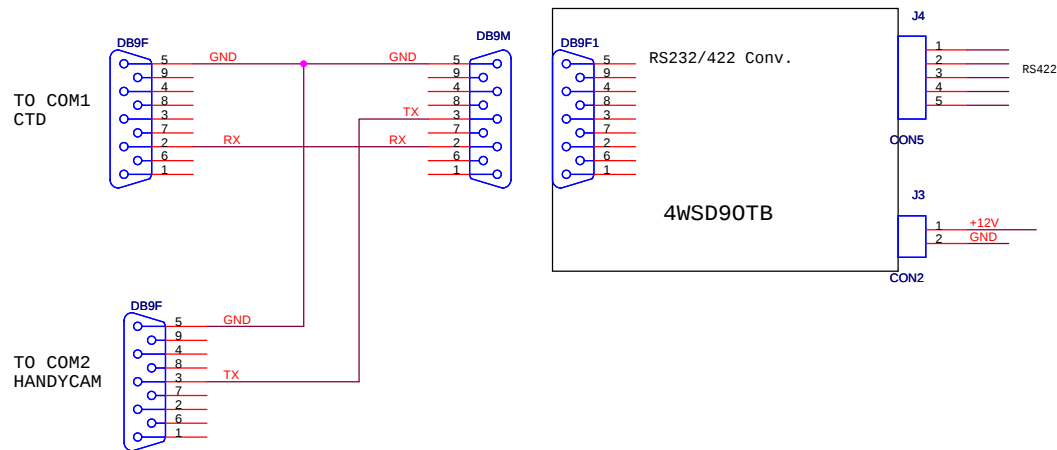

Title		
Phantom: RS232 Breakout cable		
Size	Document Number	Rev
B	<Doc>	<RevCod>
Date:	Monday, February 25, 2008	Sheet 1 of 1