


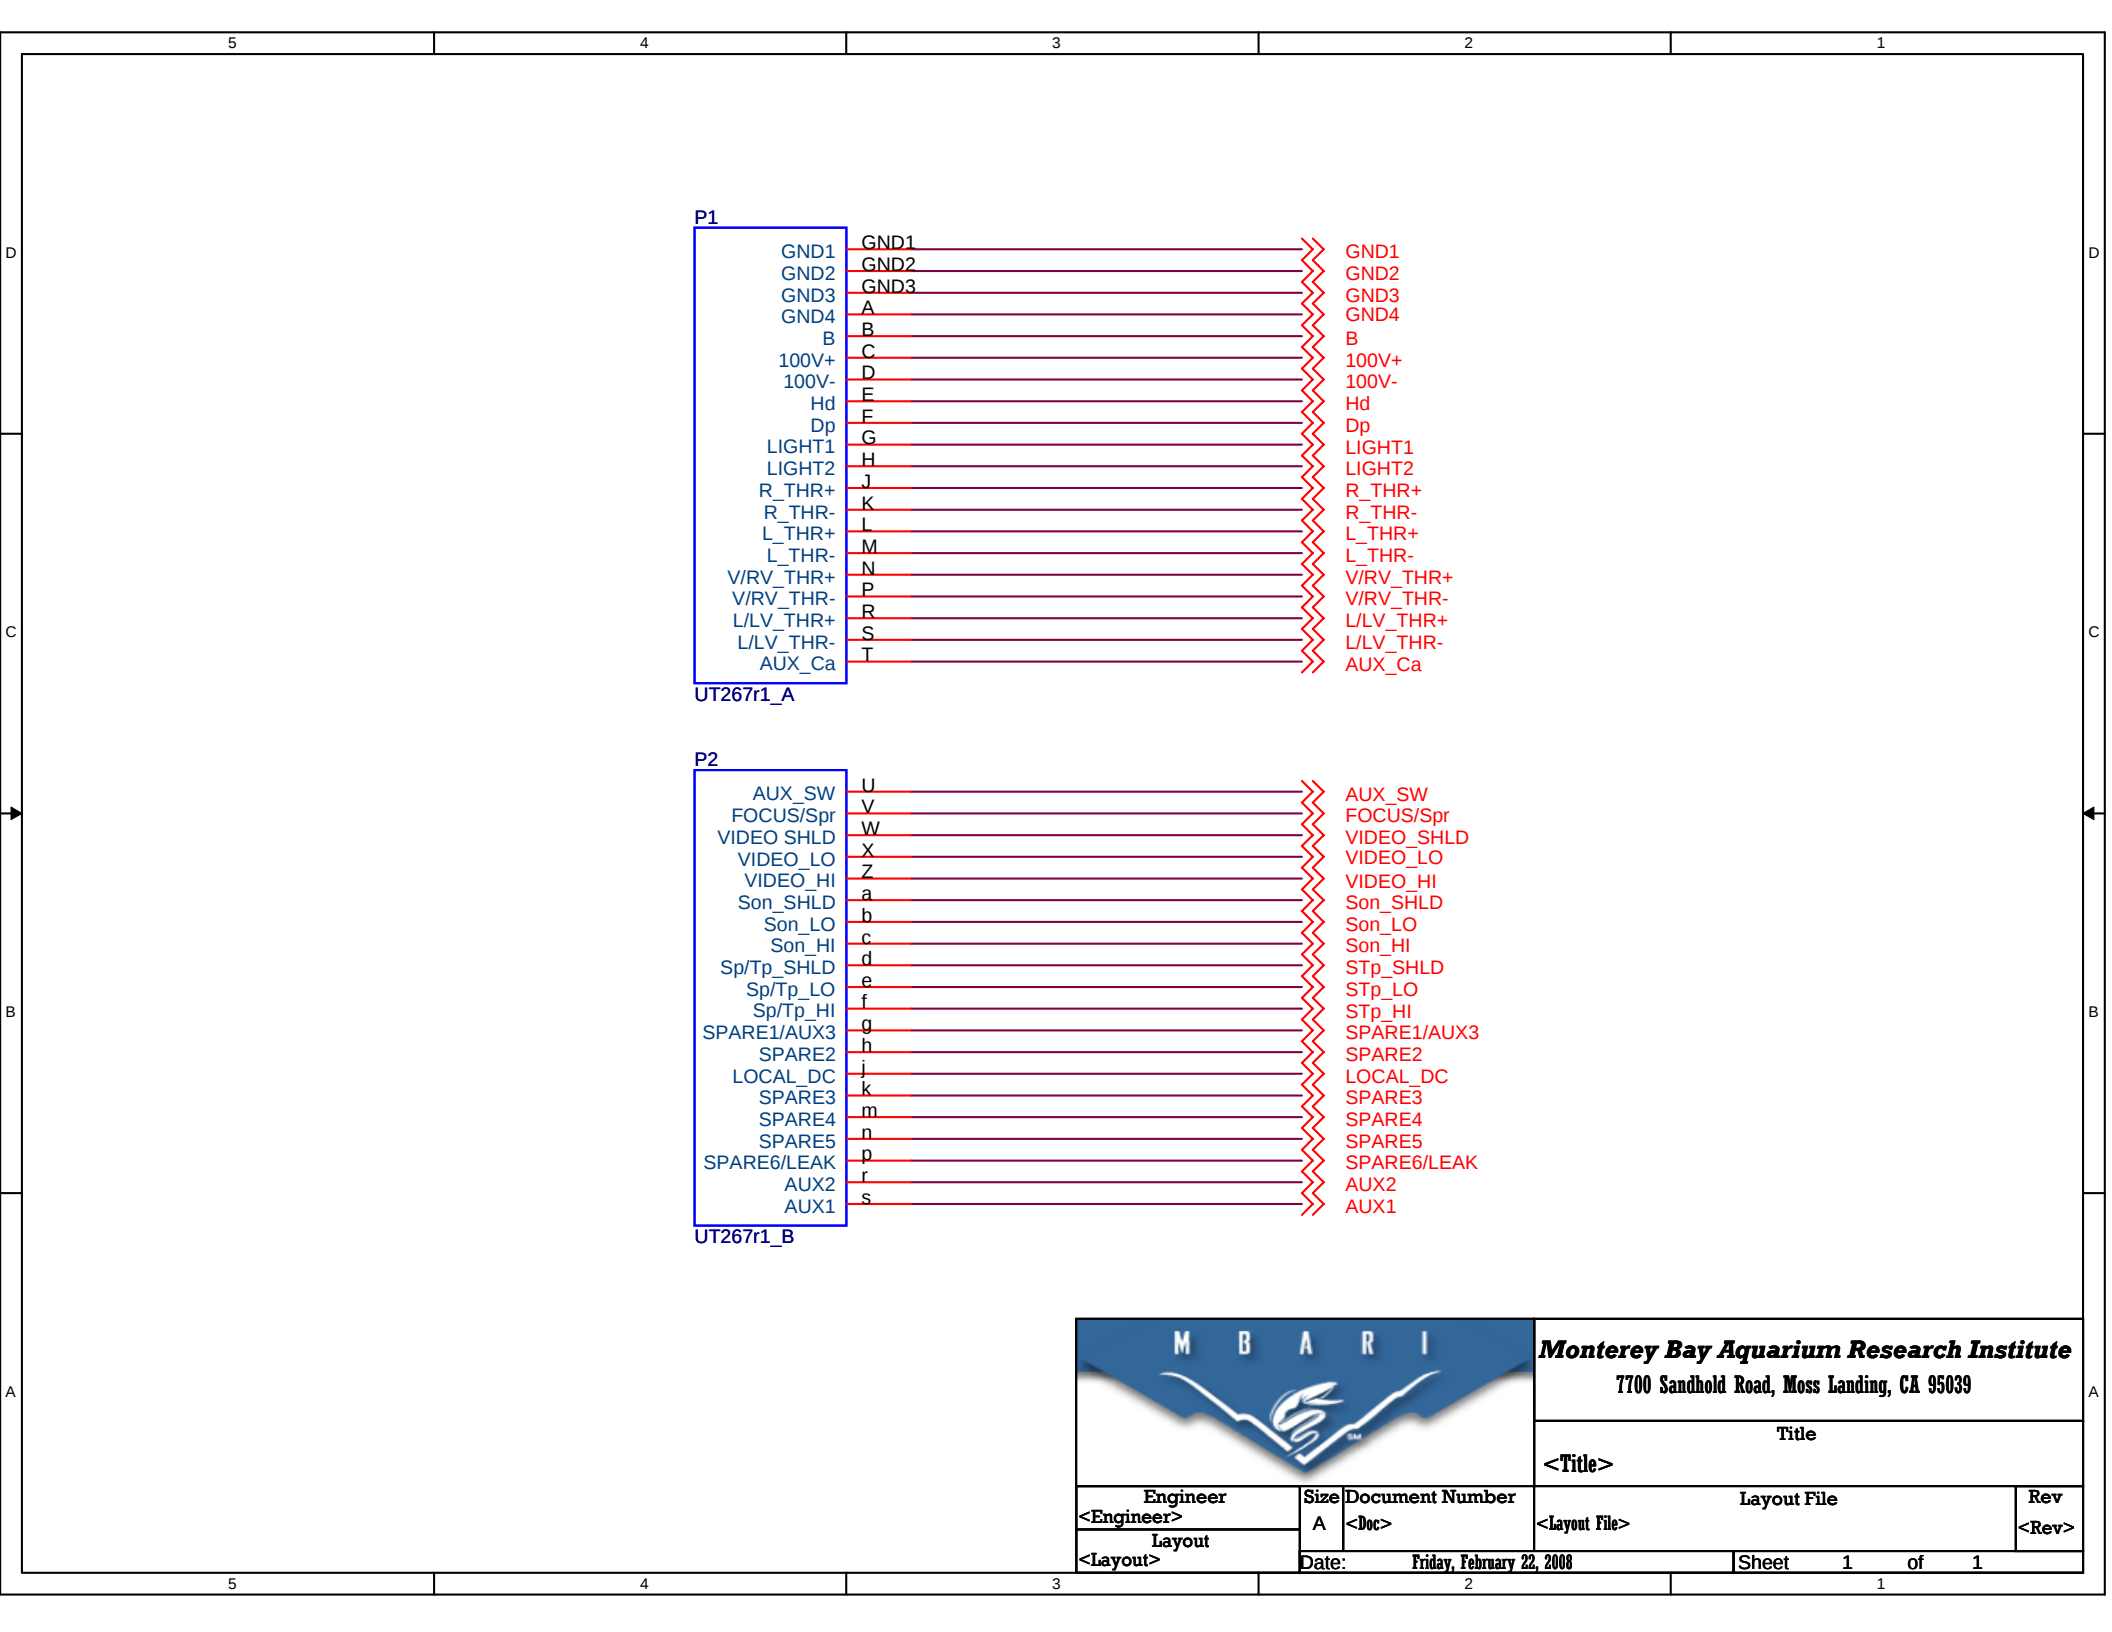

Monterey Bay Aquarium Research Institute
7700 Sandhold Road, Moss Landing, CA 95039

Engineer <Engineer>		Size A	Document Number <Doc>	Title <Title>	
Layout <Layout>		Date: Friday, February 22, 2008		Layout File <Layout File>	Rev <Rev>