


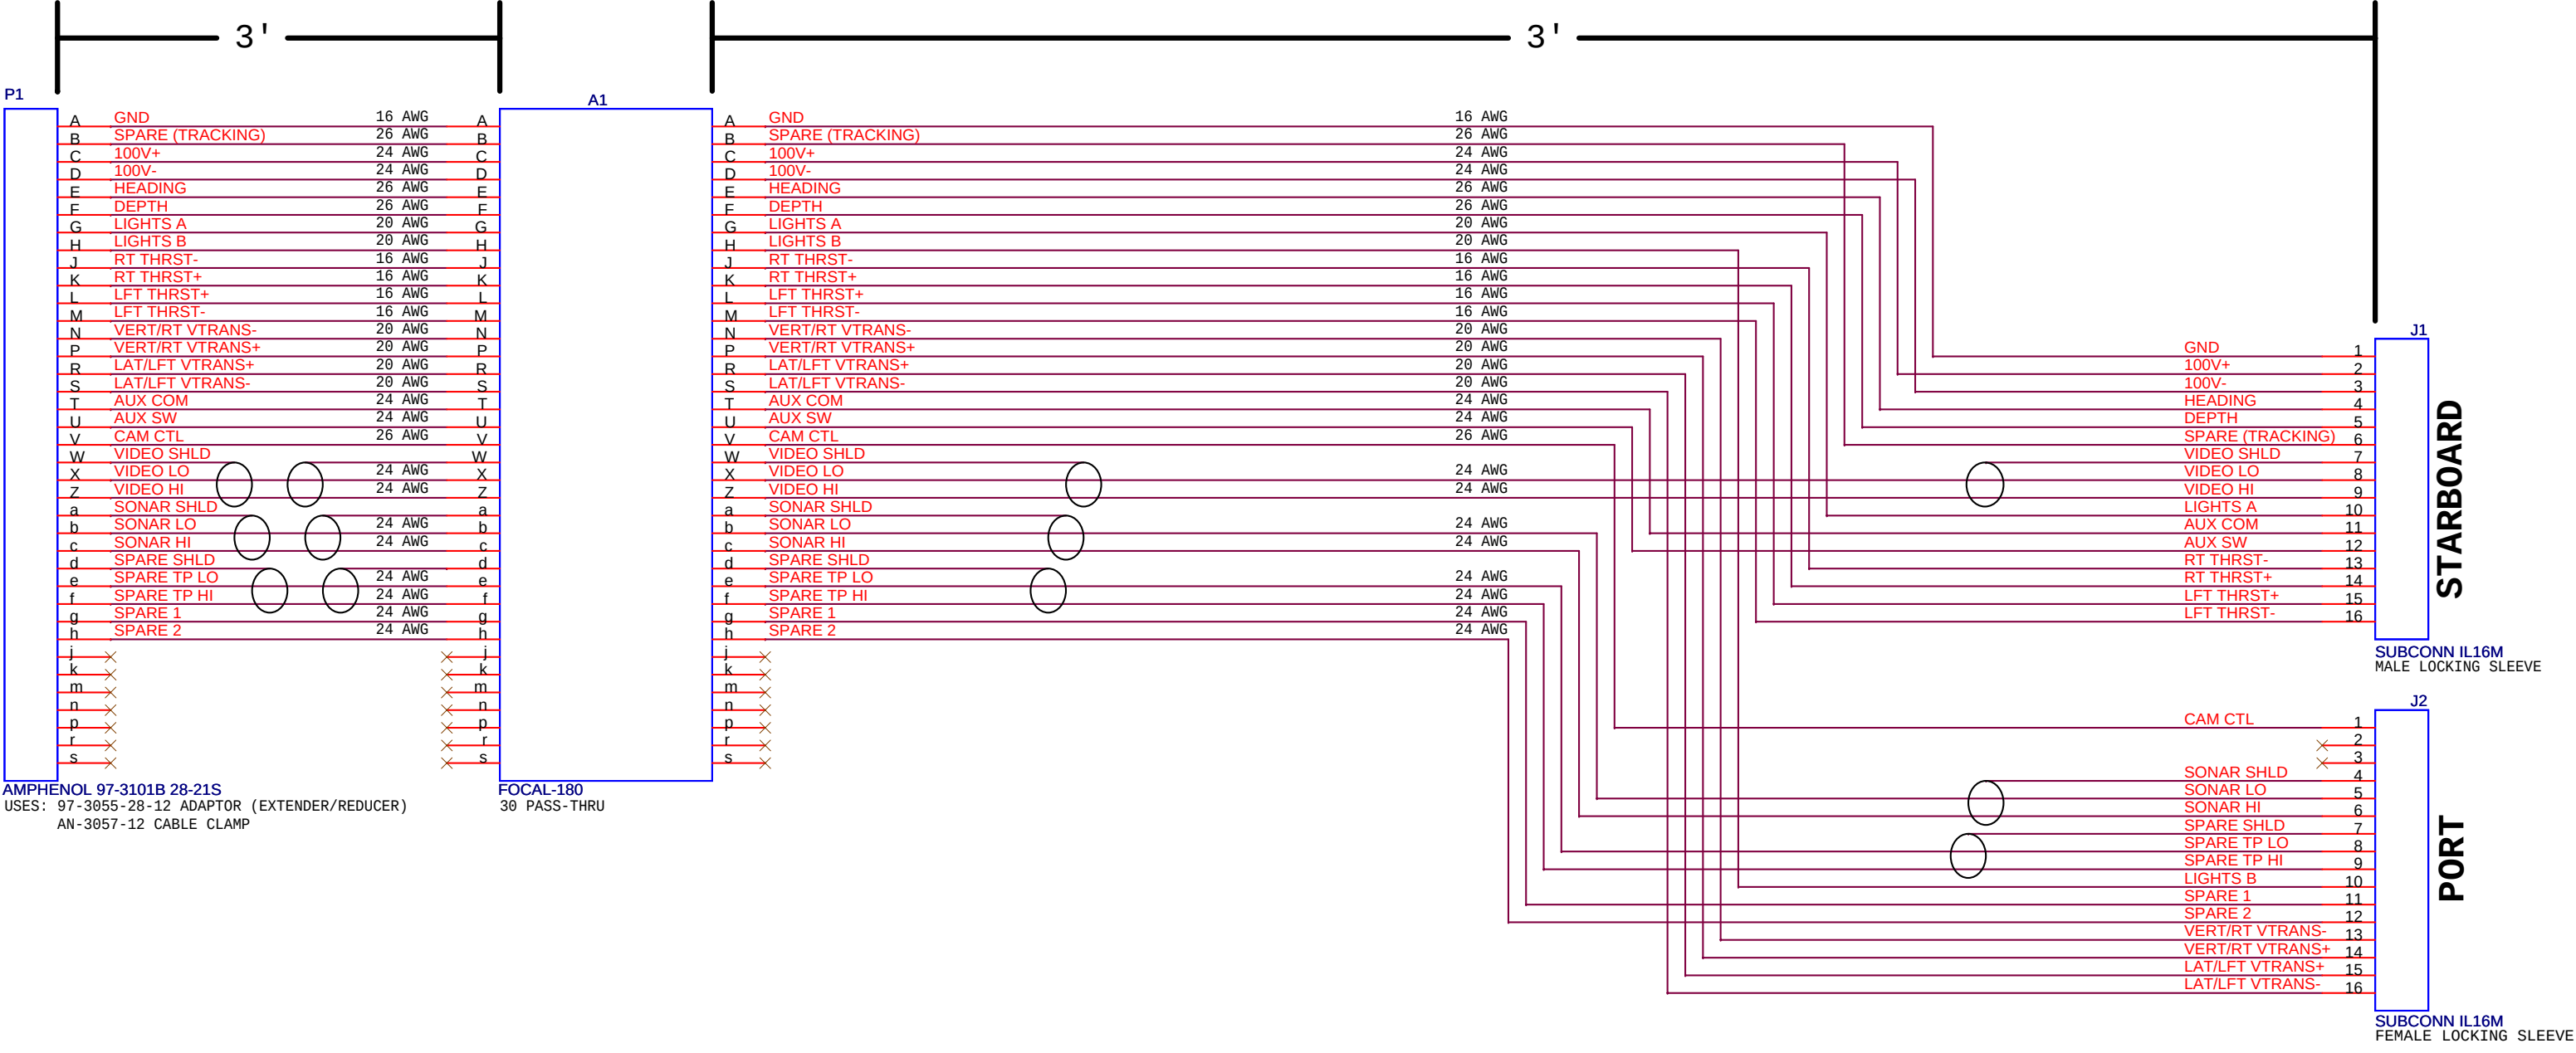

AMPHENOL 97-3101B 28-21S
USES: 97-3055-28-12 ADAPTOR (EXTENDER/REDUCER)
AN-3057-12 CABLE CLAMP

FOCAL-180
30 PASS-THRU



Monterey Bay Aquarium Research Institute
7700 Sandhold Road, Moss Landing, CA 95039

Engineer B. HOBSON		Size B	Document Number <Doc>	Layout File <Layout File>		Rev 0
Layout <Layout>		Date: Monday, March 17, 2008		Sheet 1 of 1		