
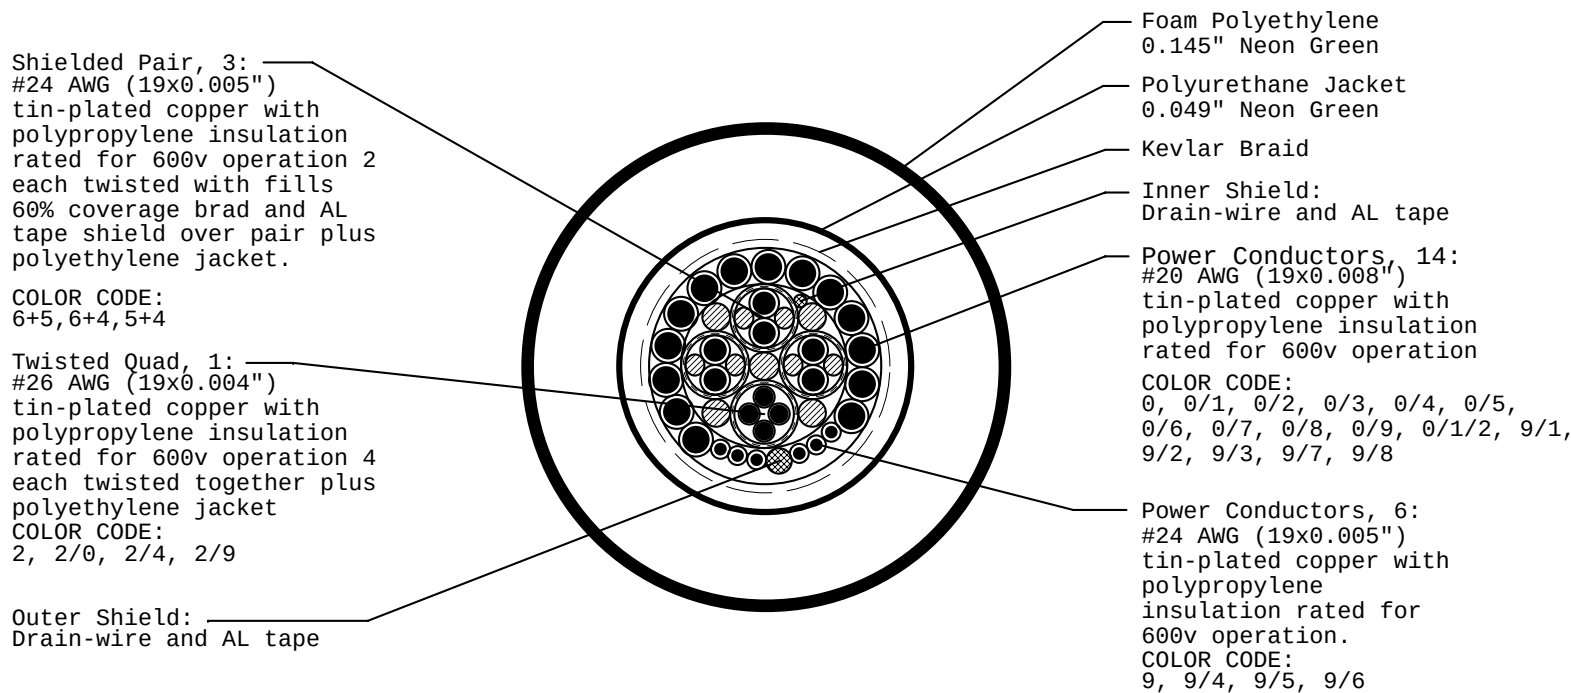


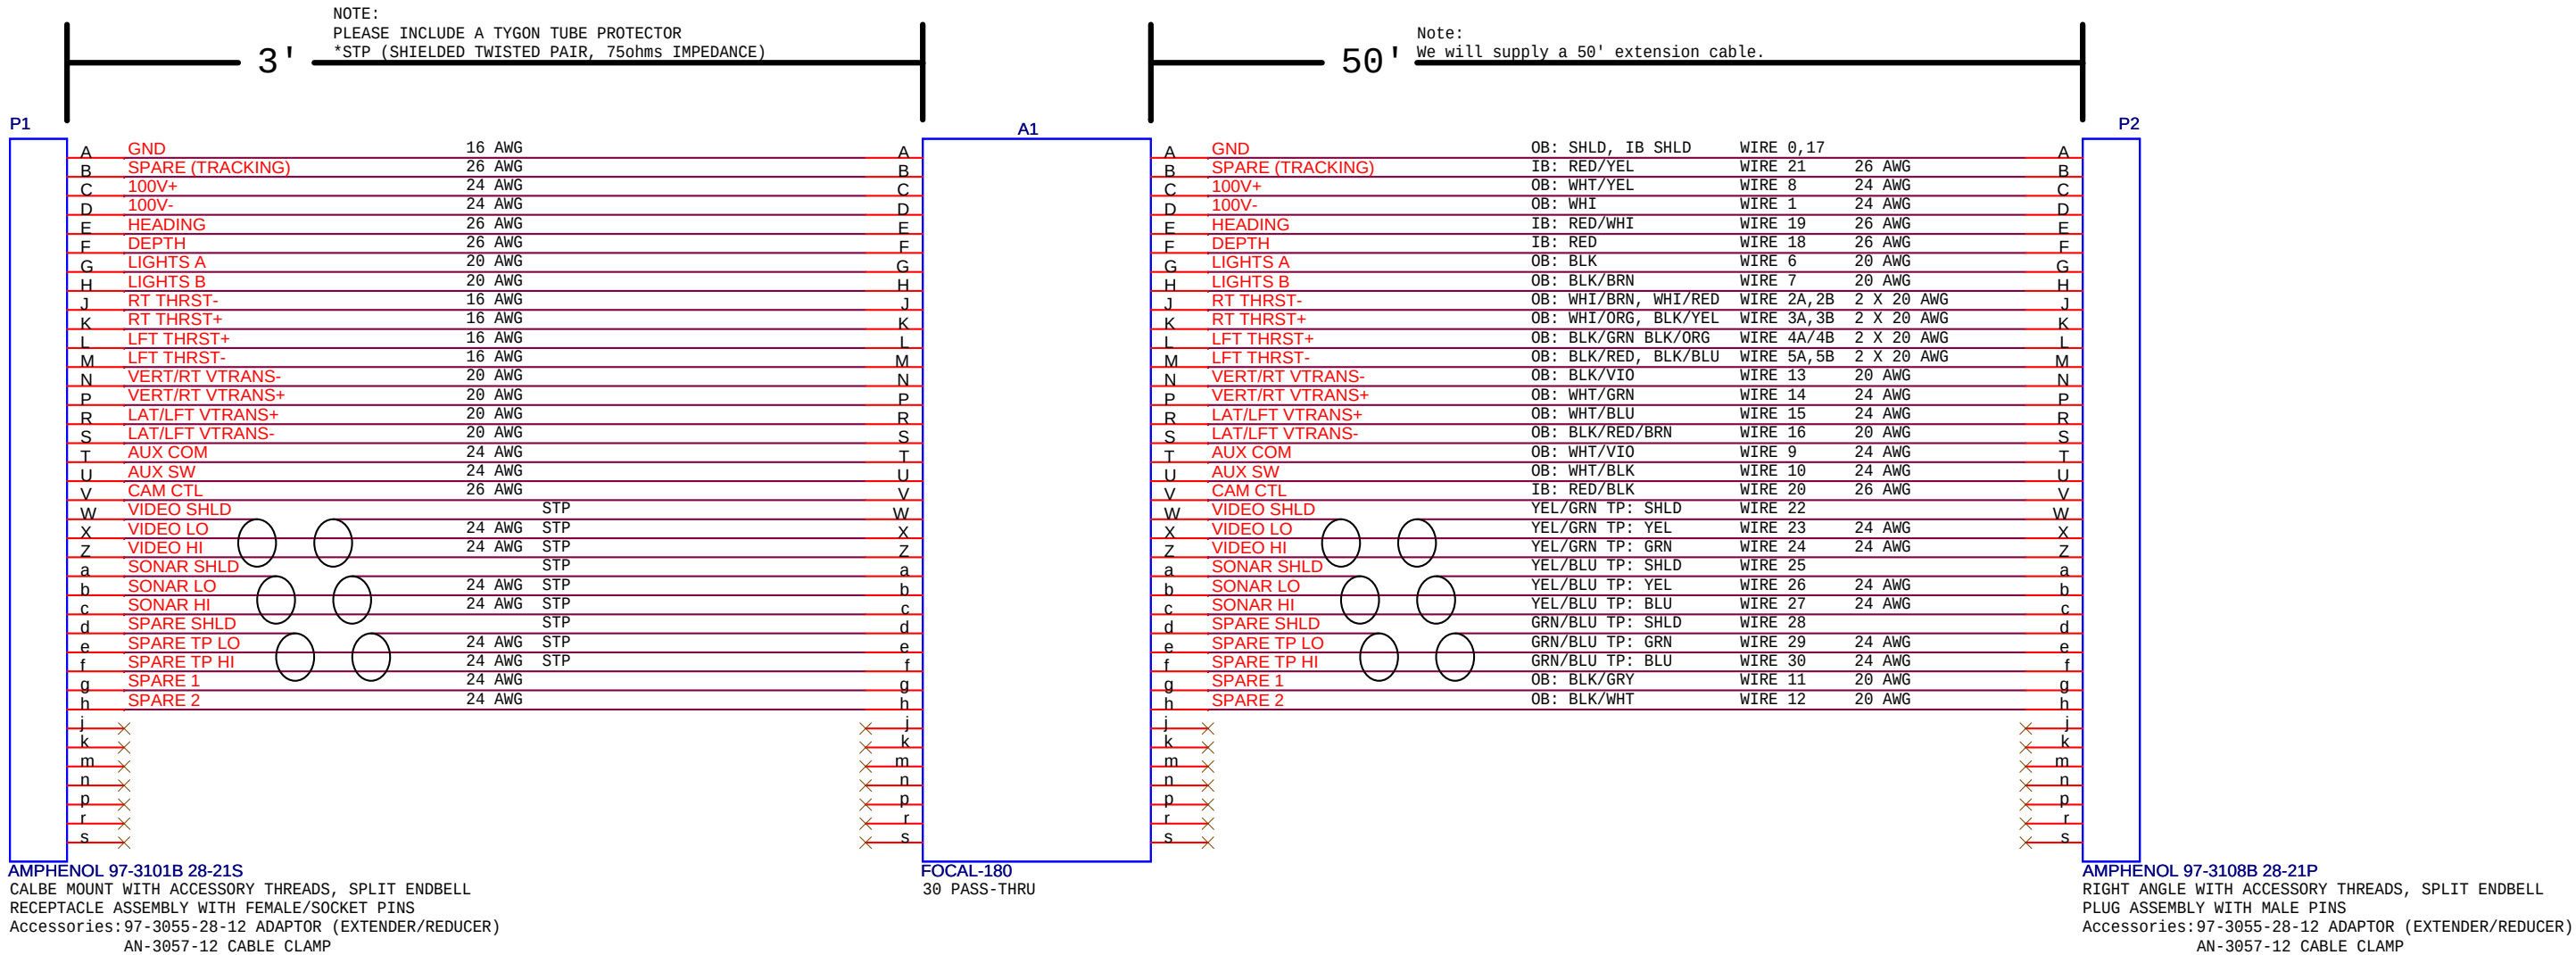

M
B
A
R
I

Monterey Bay Aquarium Research Institute
7700 Sandhold Road, Moss Landing, CA 95039

Title
SLIP RING WIRING DIAGRAM

Engineer B. HOBSON	Size B	Document Number <Doc>	Layout File <Layout File>	Rev 1
Layout <Layout>	Date: Monday, March 24, 2008	Sheet 1	of 1	