


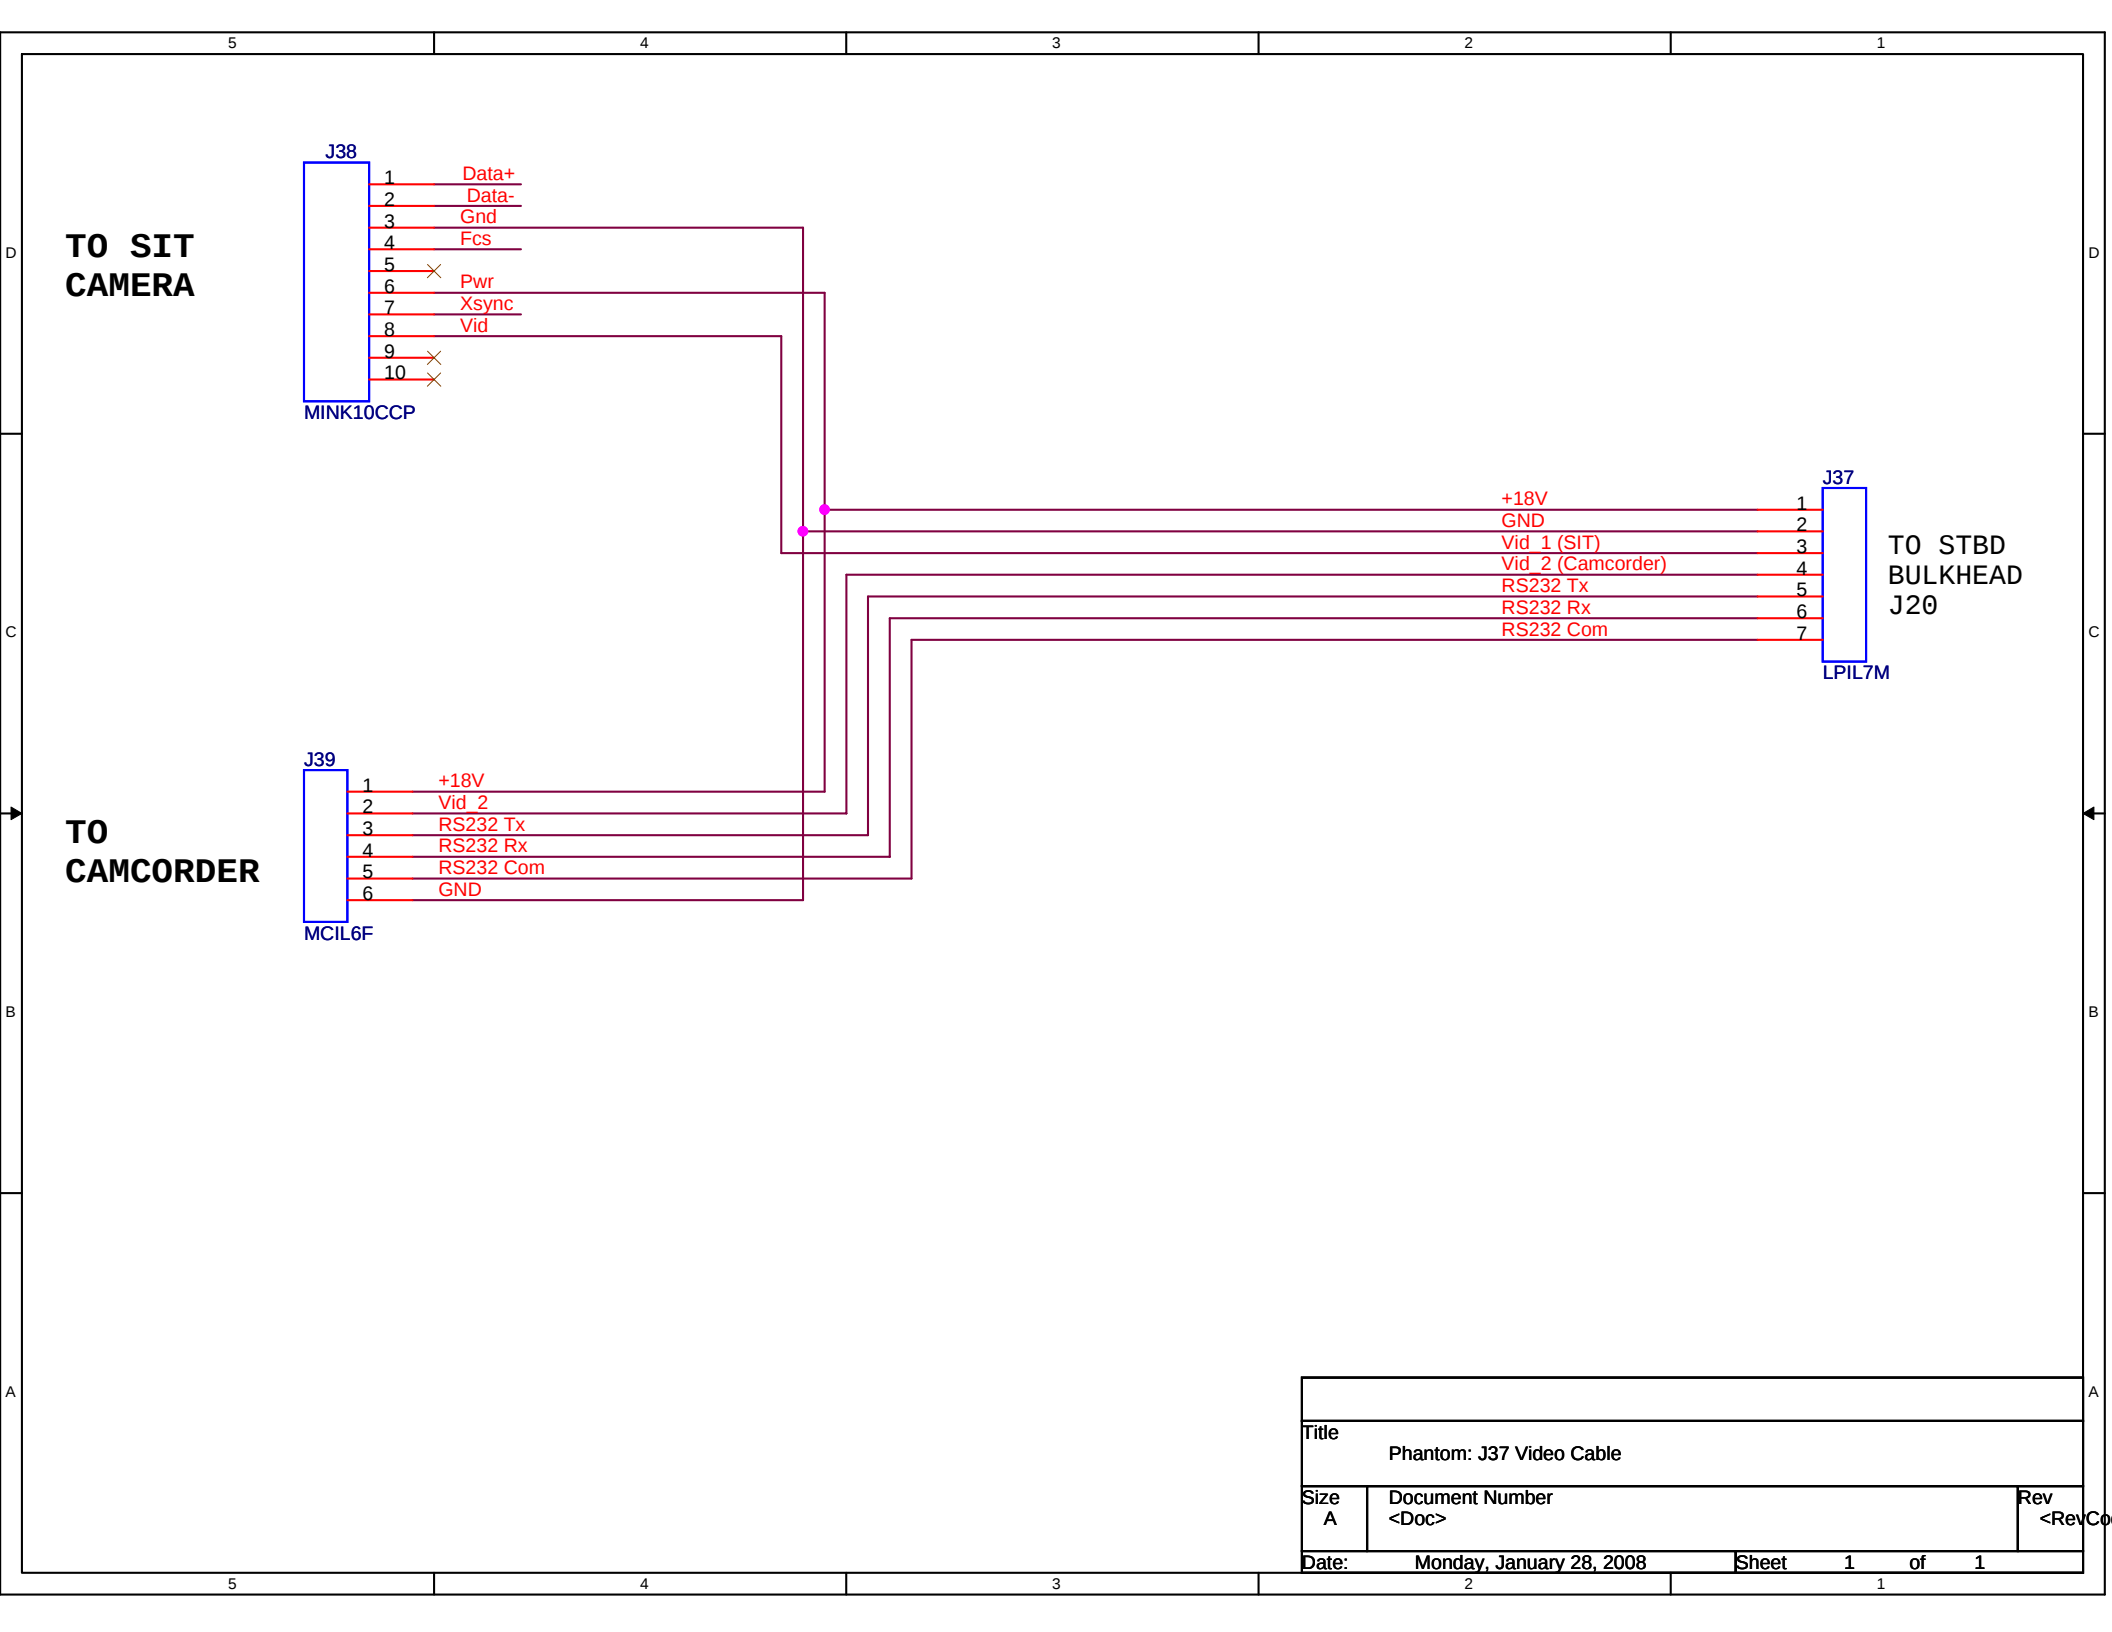

Title		
Phantom: J37 Video Cable		
Size	Document Number	Rev
A	<Doc>	<RevCo
Date:	Monday, January 28, 2008	Sheet 1 of 1