



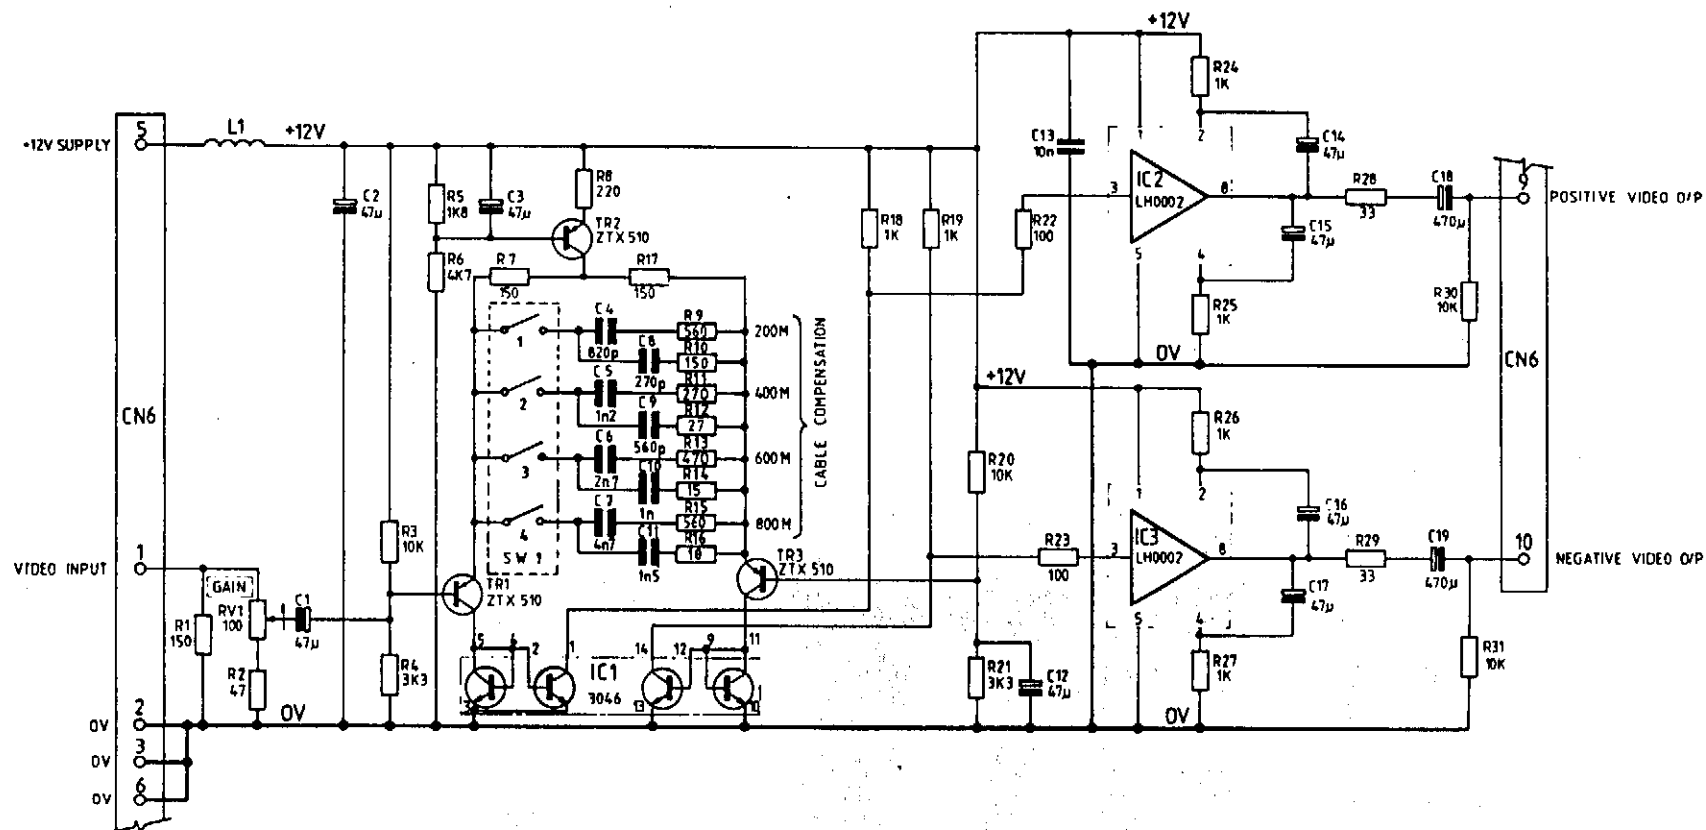

1321-6902-C

FIGURE 4.1 CIRCUIT DIAGRAM OF THE 1321-6902 BALANCED VIDEO DRIVER

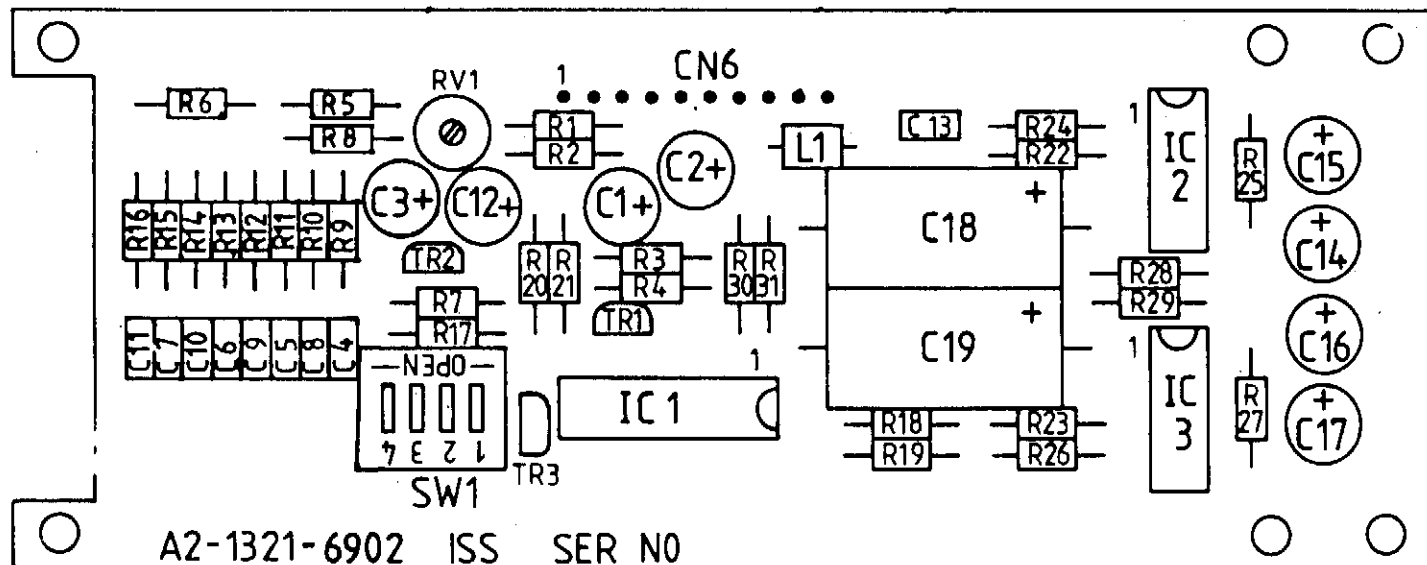

1321-6902-D

FIGURE 4.2 COMPONENT LAYOUT OF THE 1321-6902 BALANCED VIDEO DRIVER BOARD