


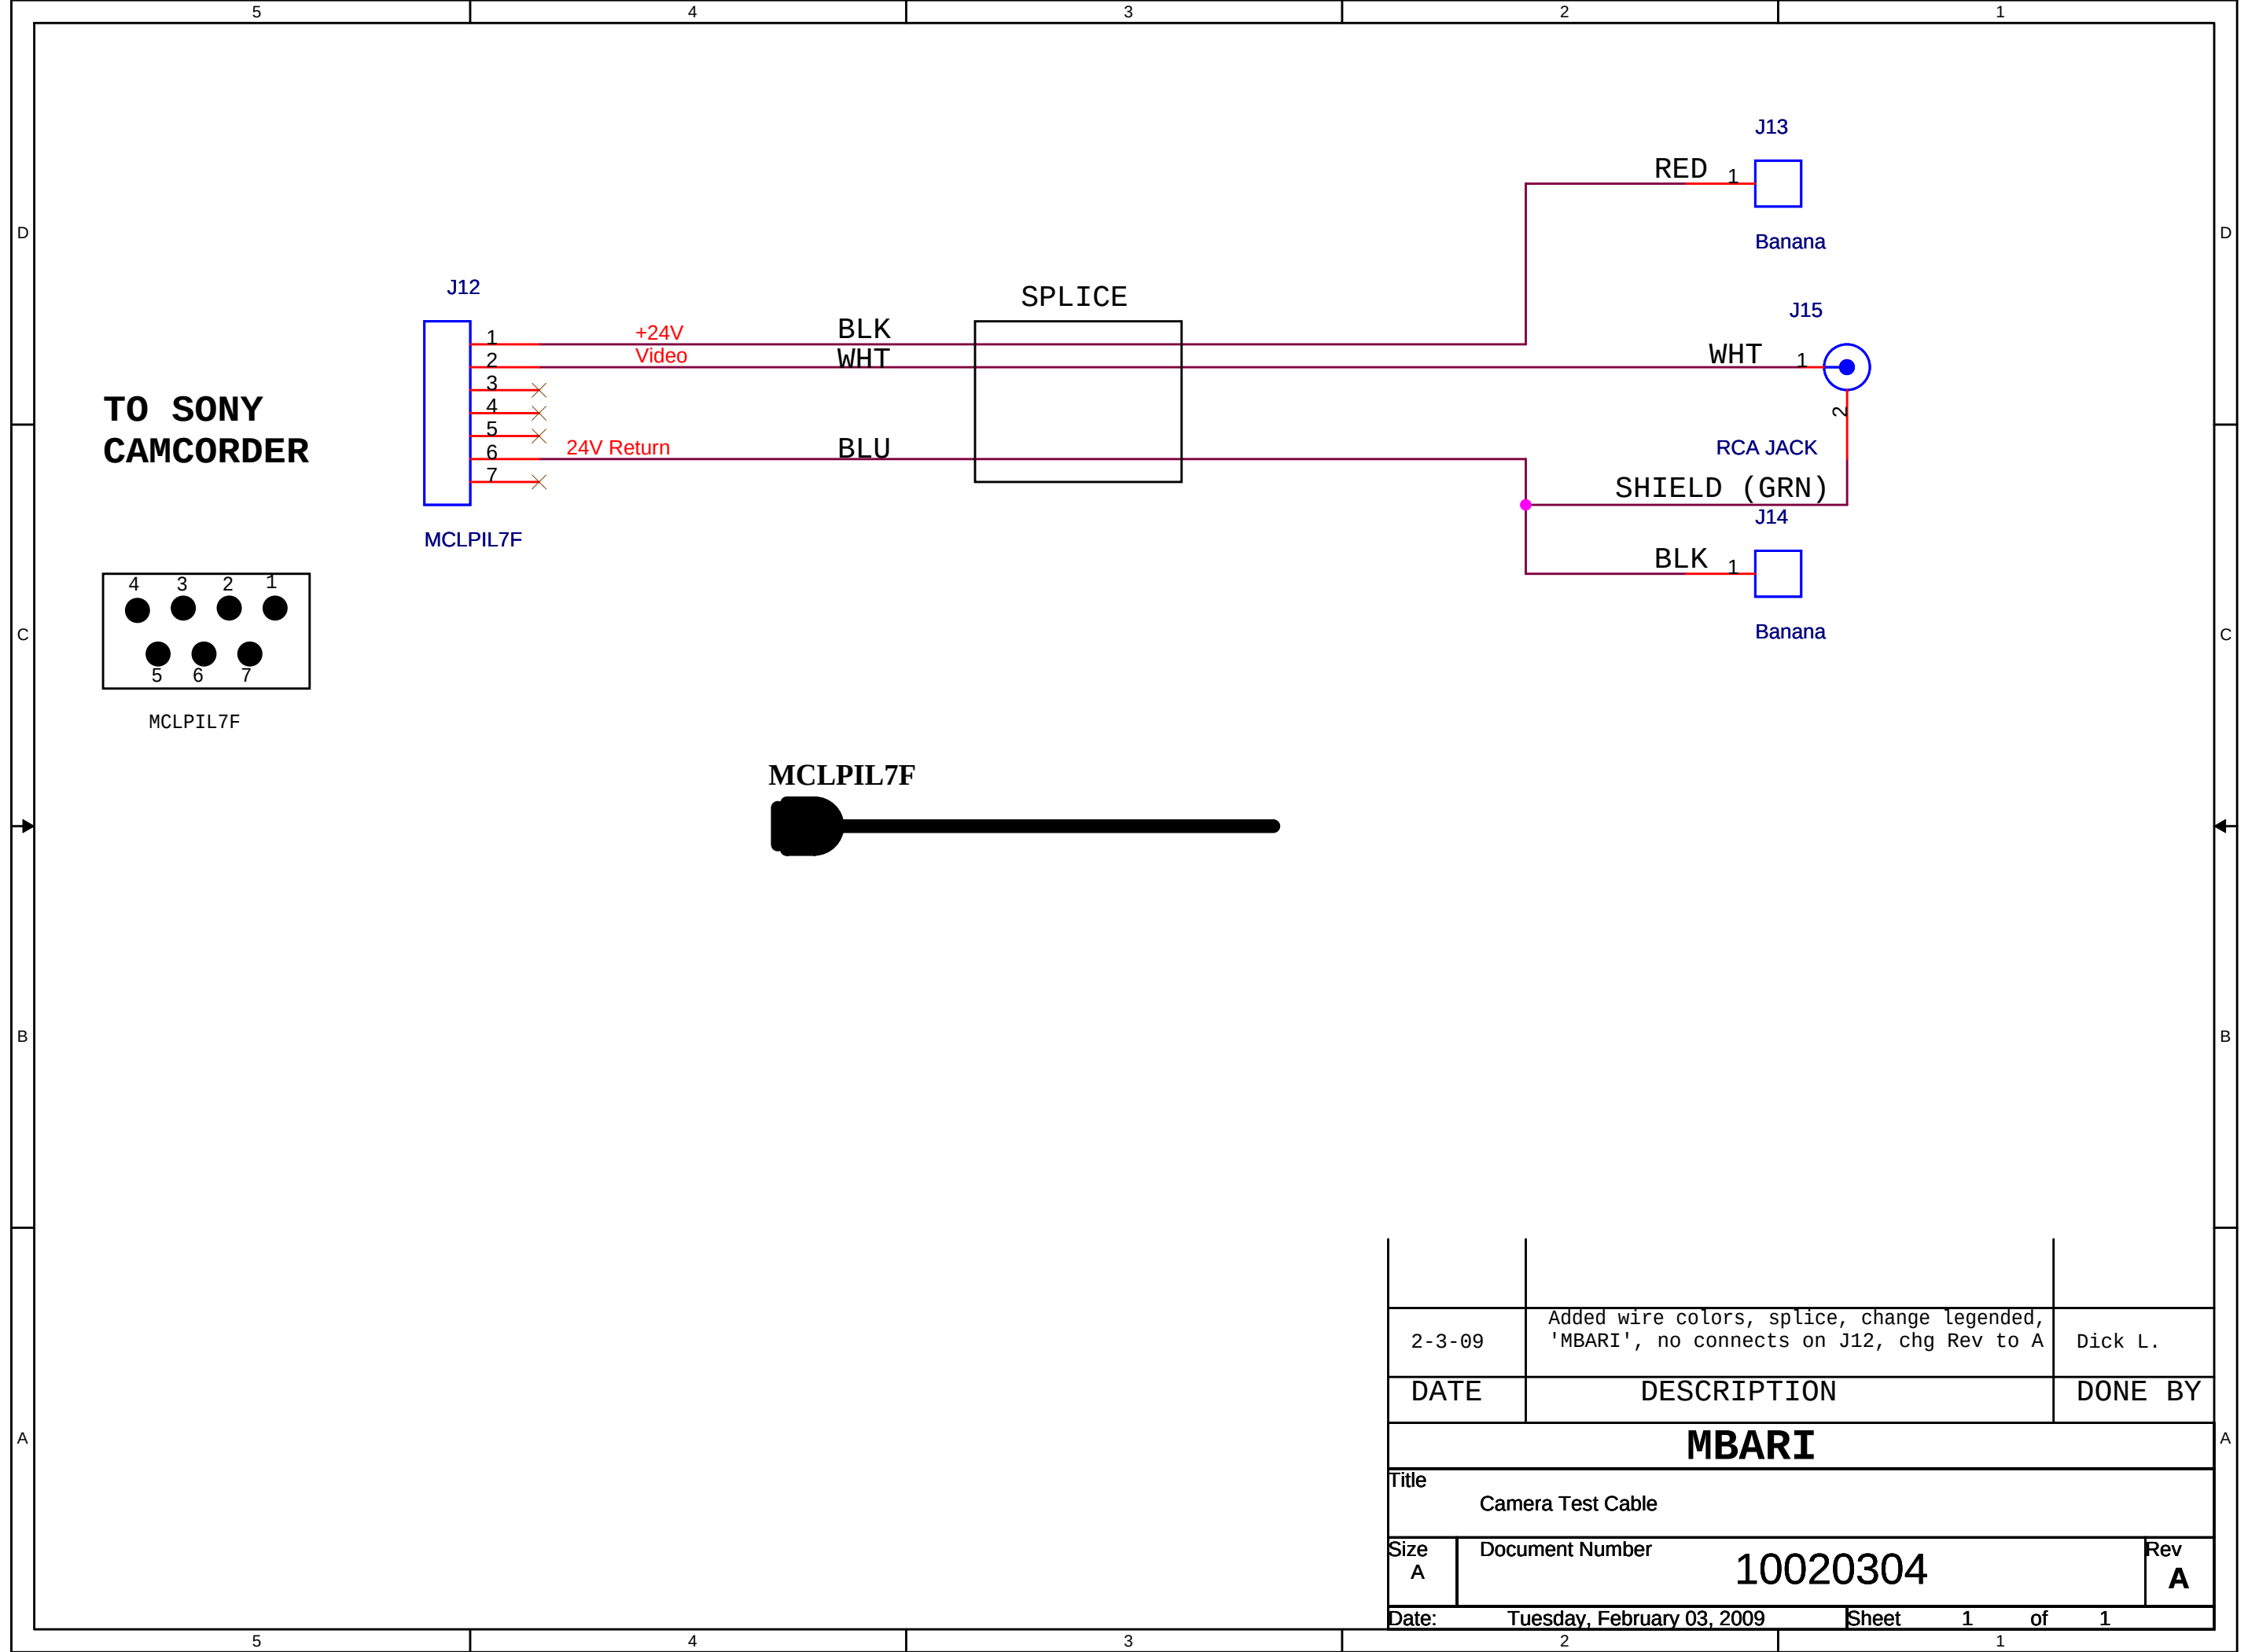

2-3-09	Added wire colors, splice, change legended, 'MBARI', no connects on J12, chg Rev to A	Dick L.
DATE	DESCRIPTION	DONE BY
MBARI		
Title Camera Test Cable		
Size A	Document Number 10020304	Rev A
Date:	Tuesday, February 03, 2009	Sheet 1 of 1