



MALE PIN
LPIL5M


TO PHANTOM
PORT BULKHEAD

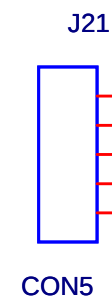



1 Light1
2 Light2
3 GND
4 Switched Pump AC
5 ✕

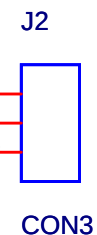


1 Light1
2 Light2
3 GND

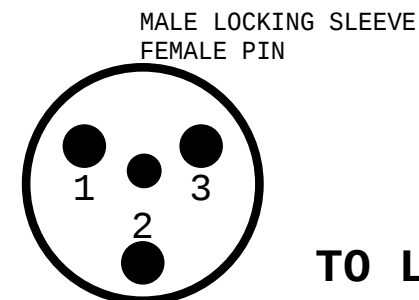

TO LIGHTS

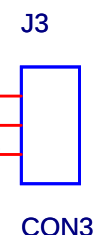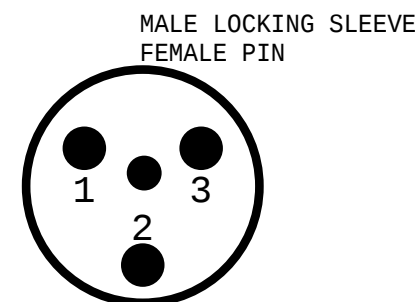


1 Light1
2 Light2
3 GND

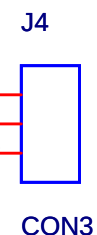

1 Light1
2 Switched Pump AC
3 GND

TO PUMP

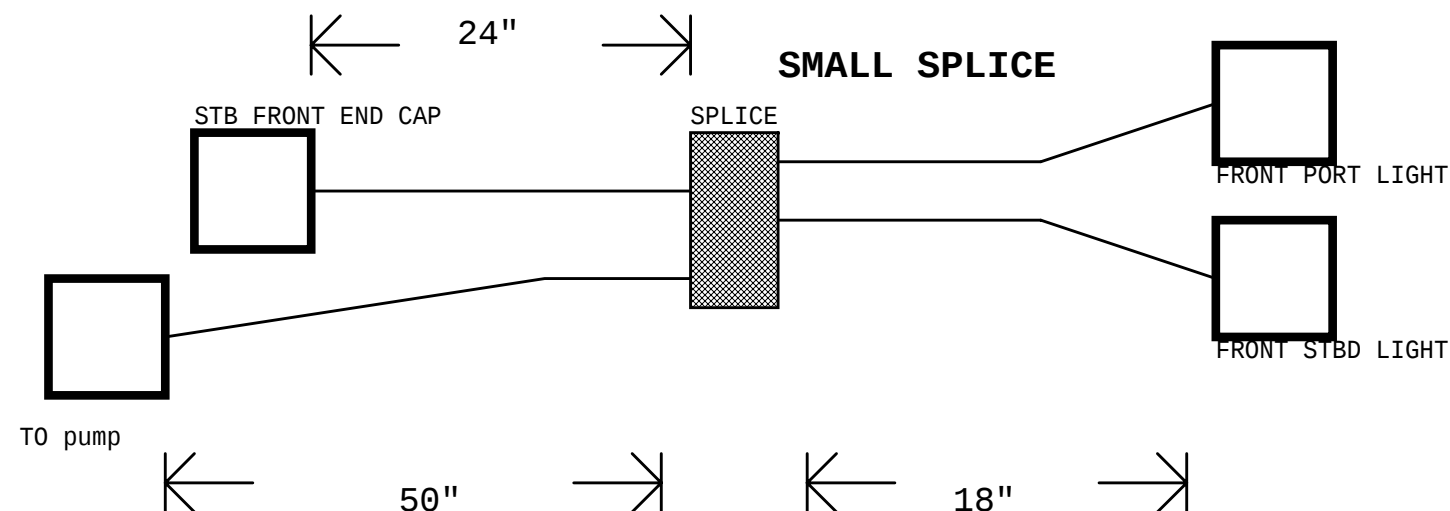

		Monterey Bay Aquarium Research Institute 7700 Sandhold Road, Moss Landing, CA 95039		
		Title J21: Lights and Pump Cable		
Engineer <Engineer>	Size A	Document Number <Doc>	Layout File N/A	Rev <Rev>
Layout <Layout>	Date: Wednesday, January 14, 2009		Sheet 1 of 1	