


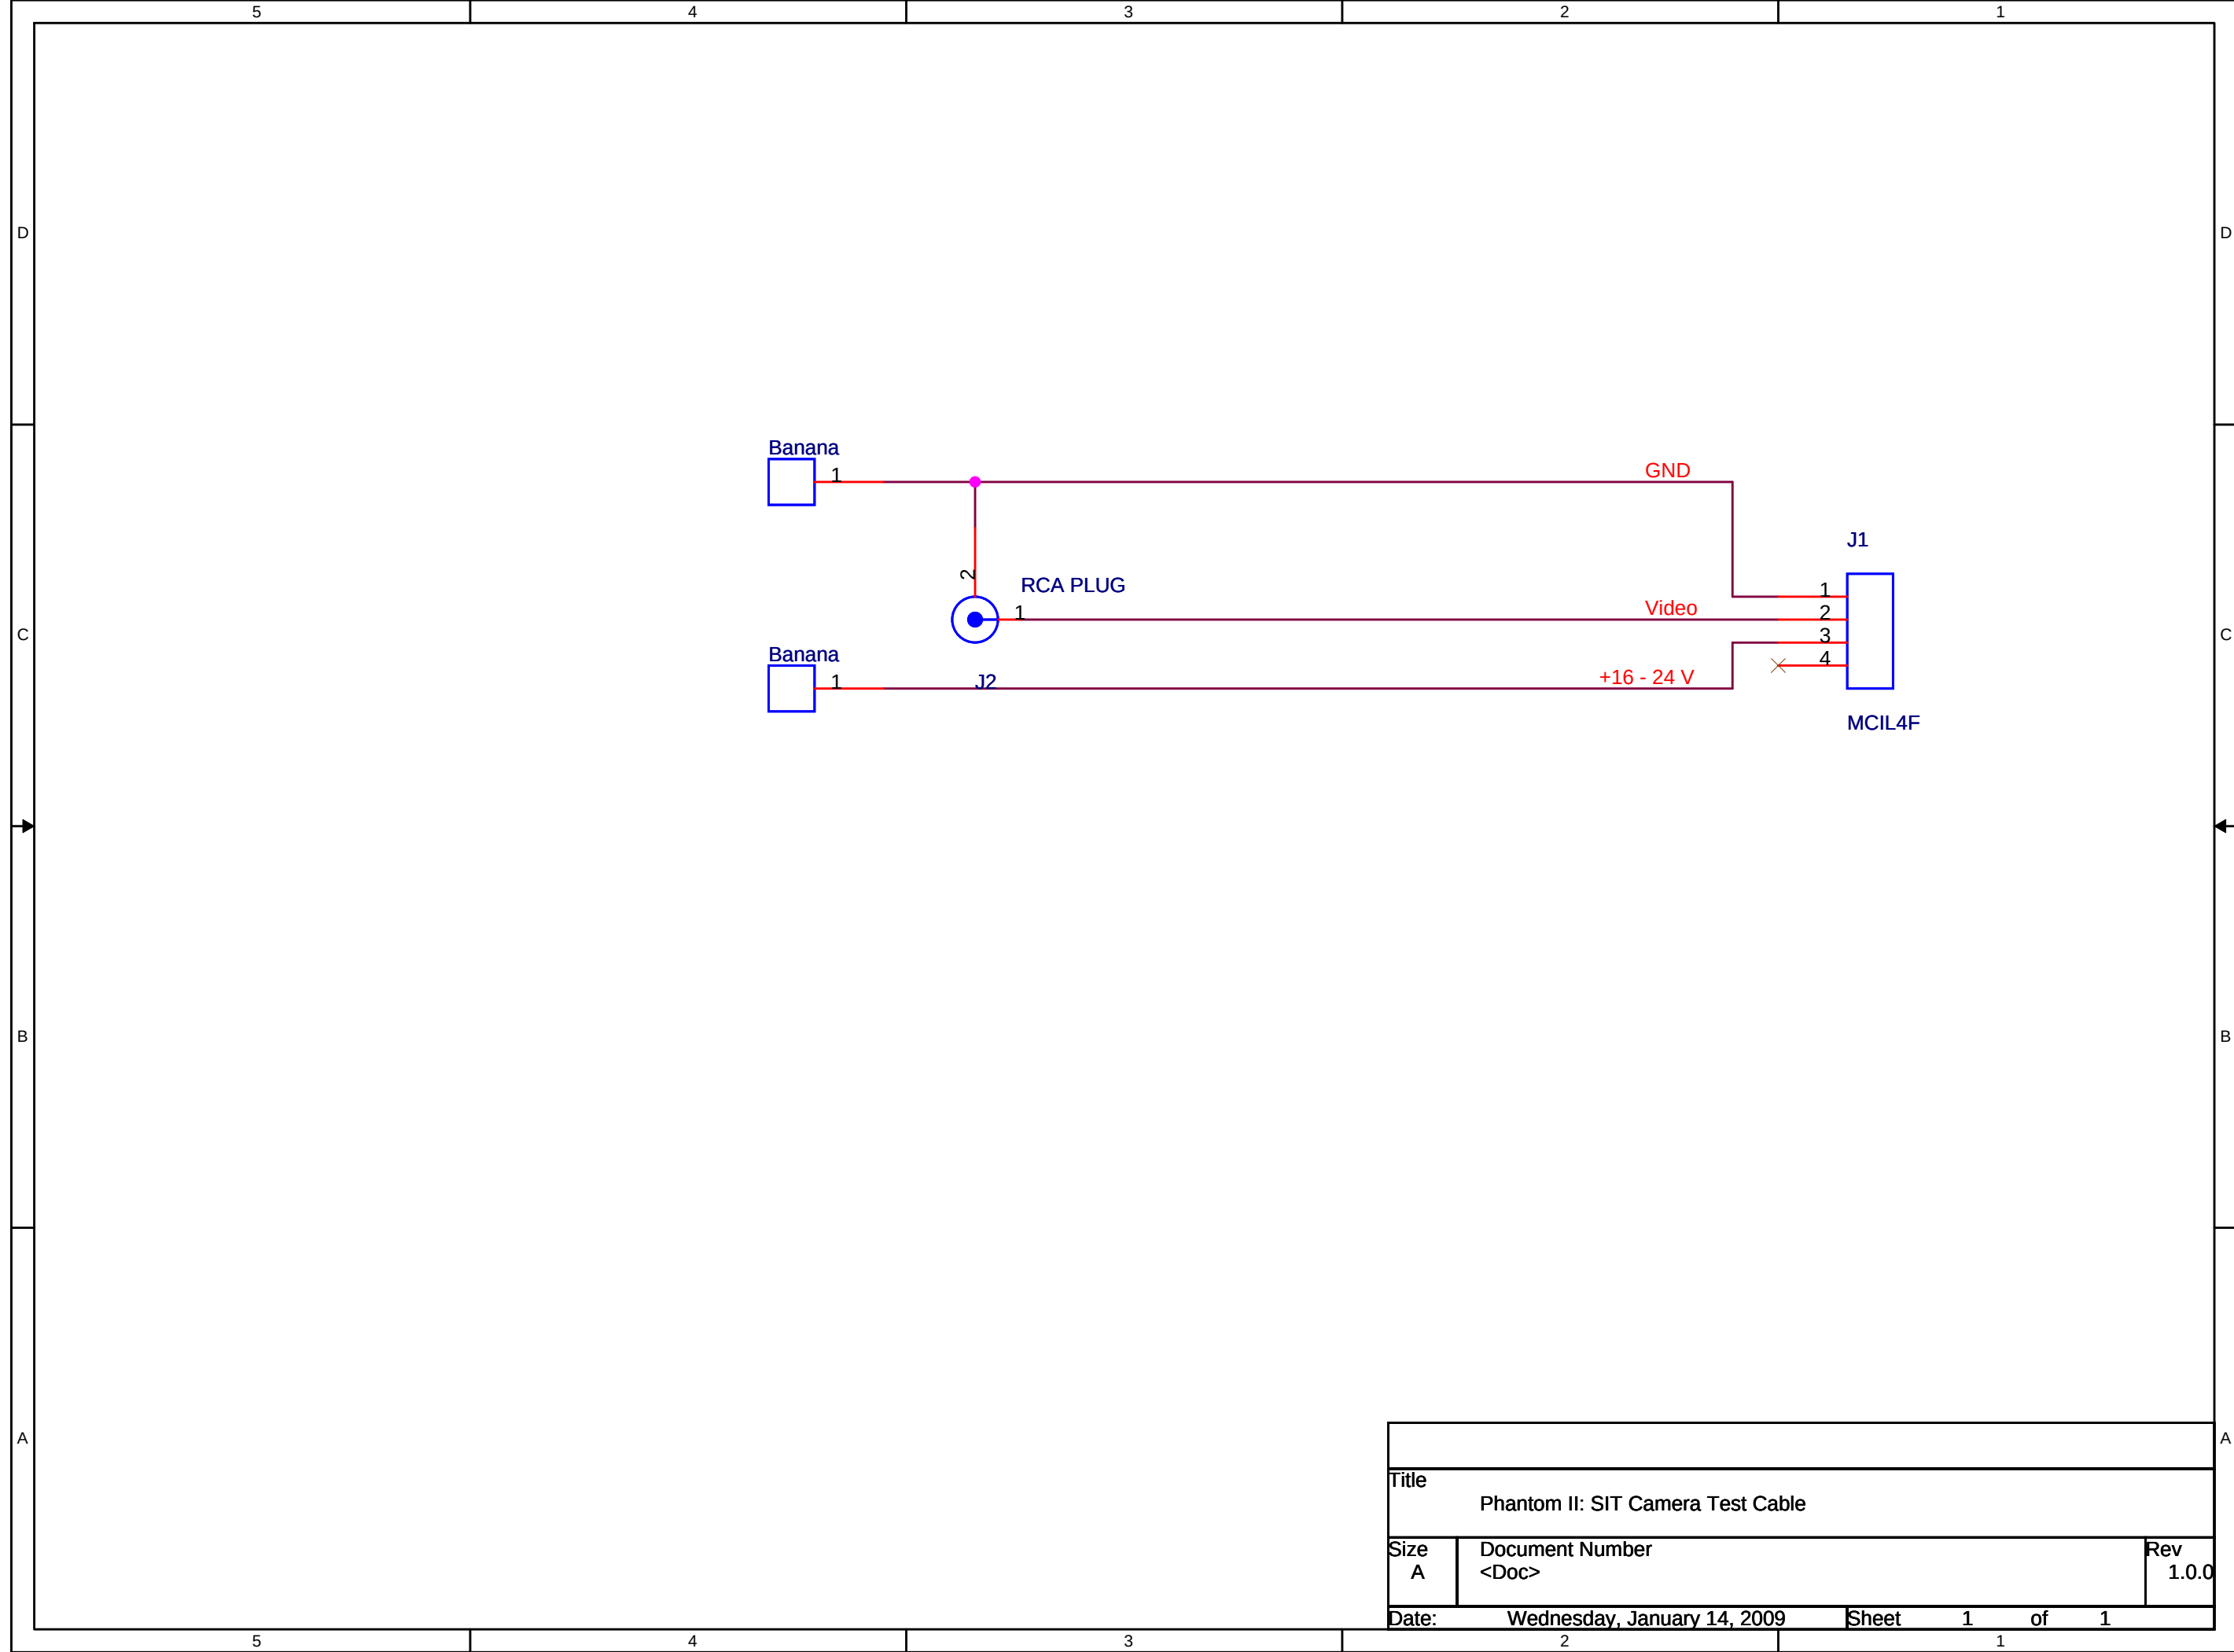

|                                   |                             |              |
|-----------------------------------|-----------------------------|--------------|
| Title                             |                             |              |
| Phantom II: SIT Camera Test Cable |                             |              |
| Size                              | Document Number             | Rev          |
| A                                 | <Doc>                       | 1.0.0        |
| Date:                             | Wednesday, January 14, 2009 | Sheet 1 of 1 |