


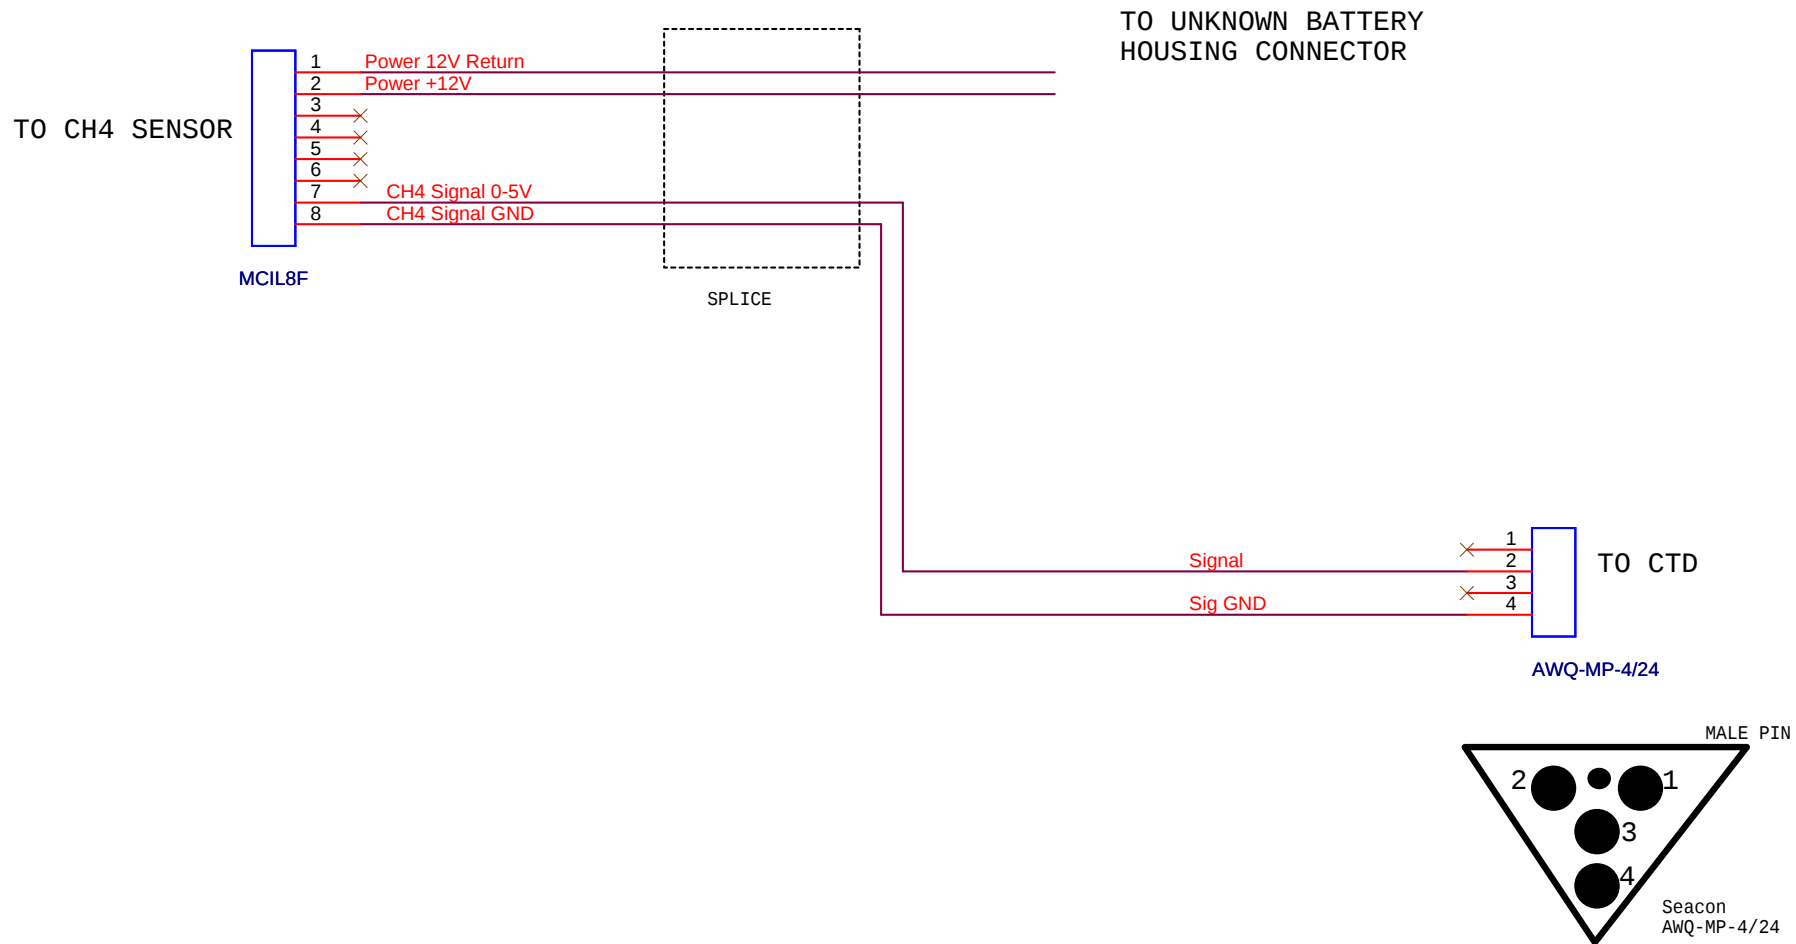

Title		
Phantom II: CH4 Sensor Cable		
Size	Document Number	Rev
A	<Doc>	<RevCo
Date:	Wednesday, September 08, 2010	Sheet 1 of 1