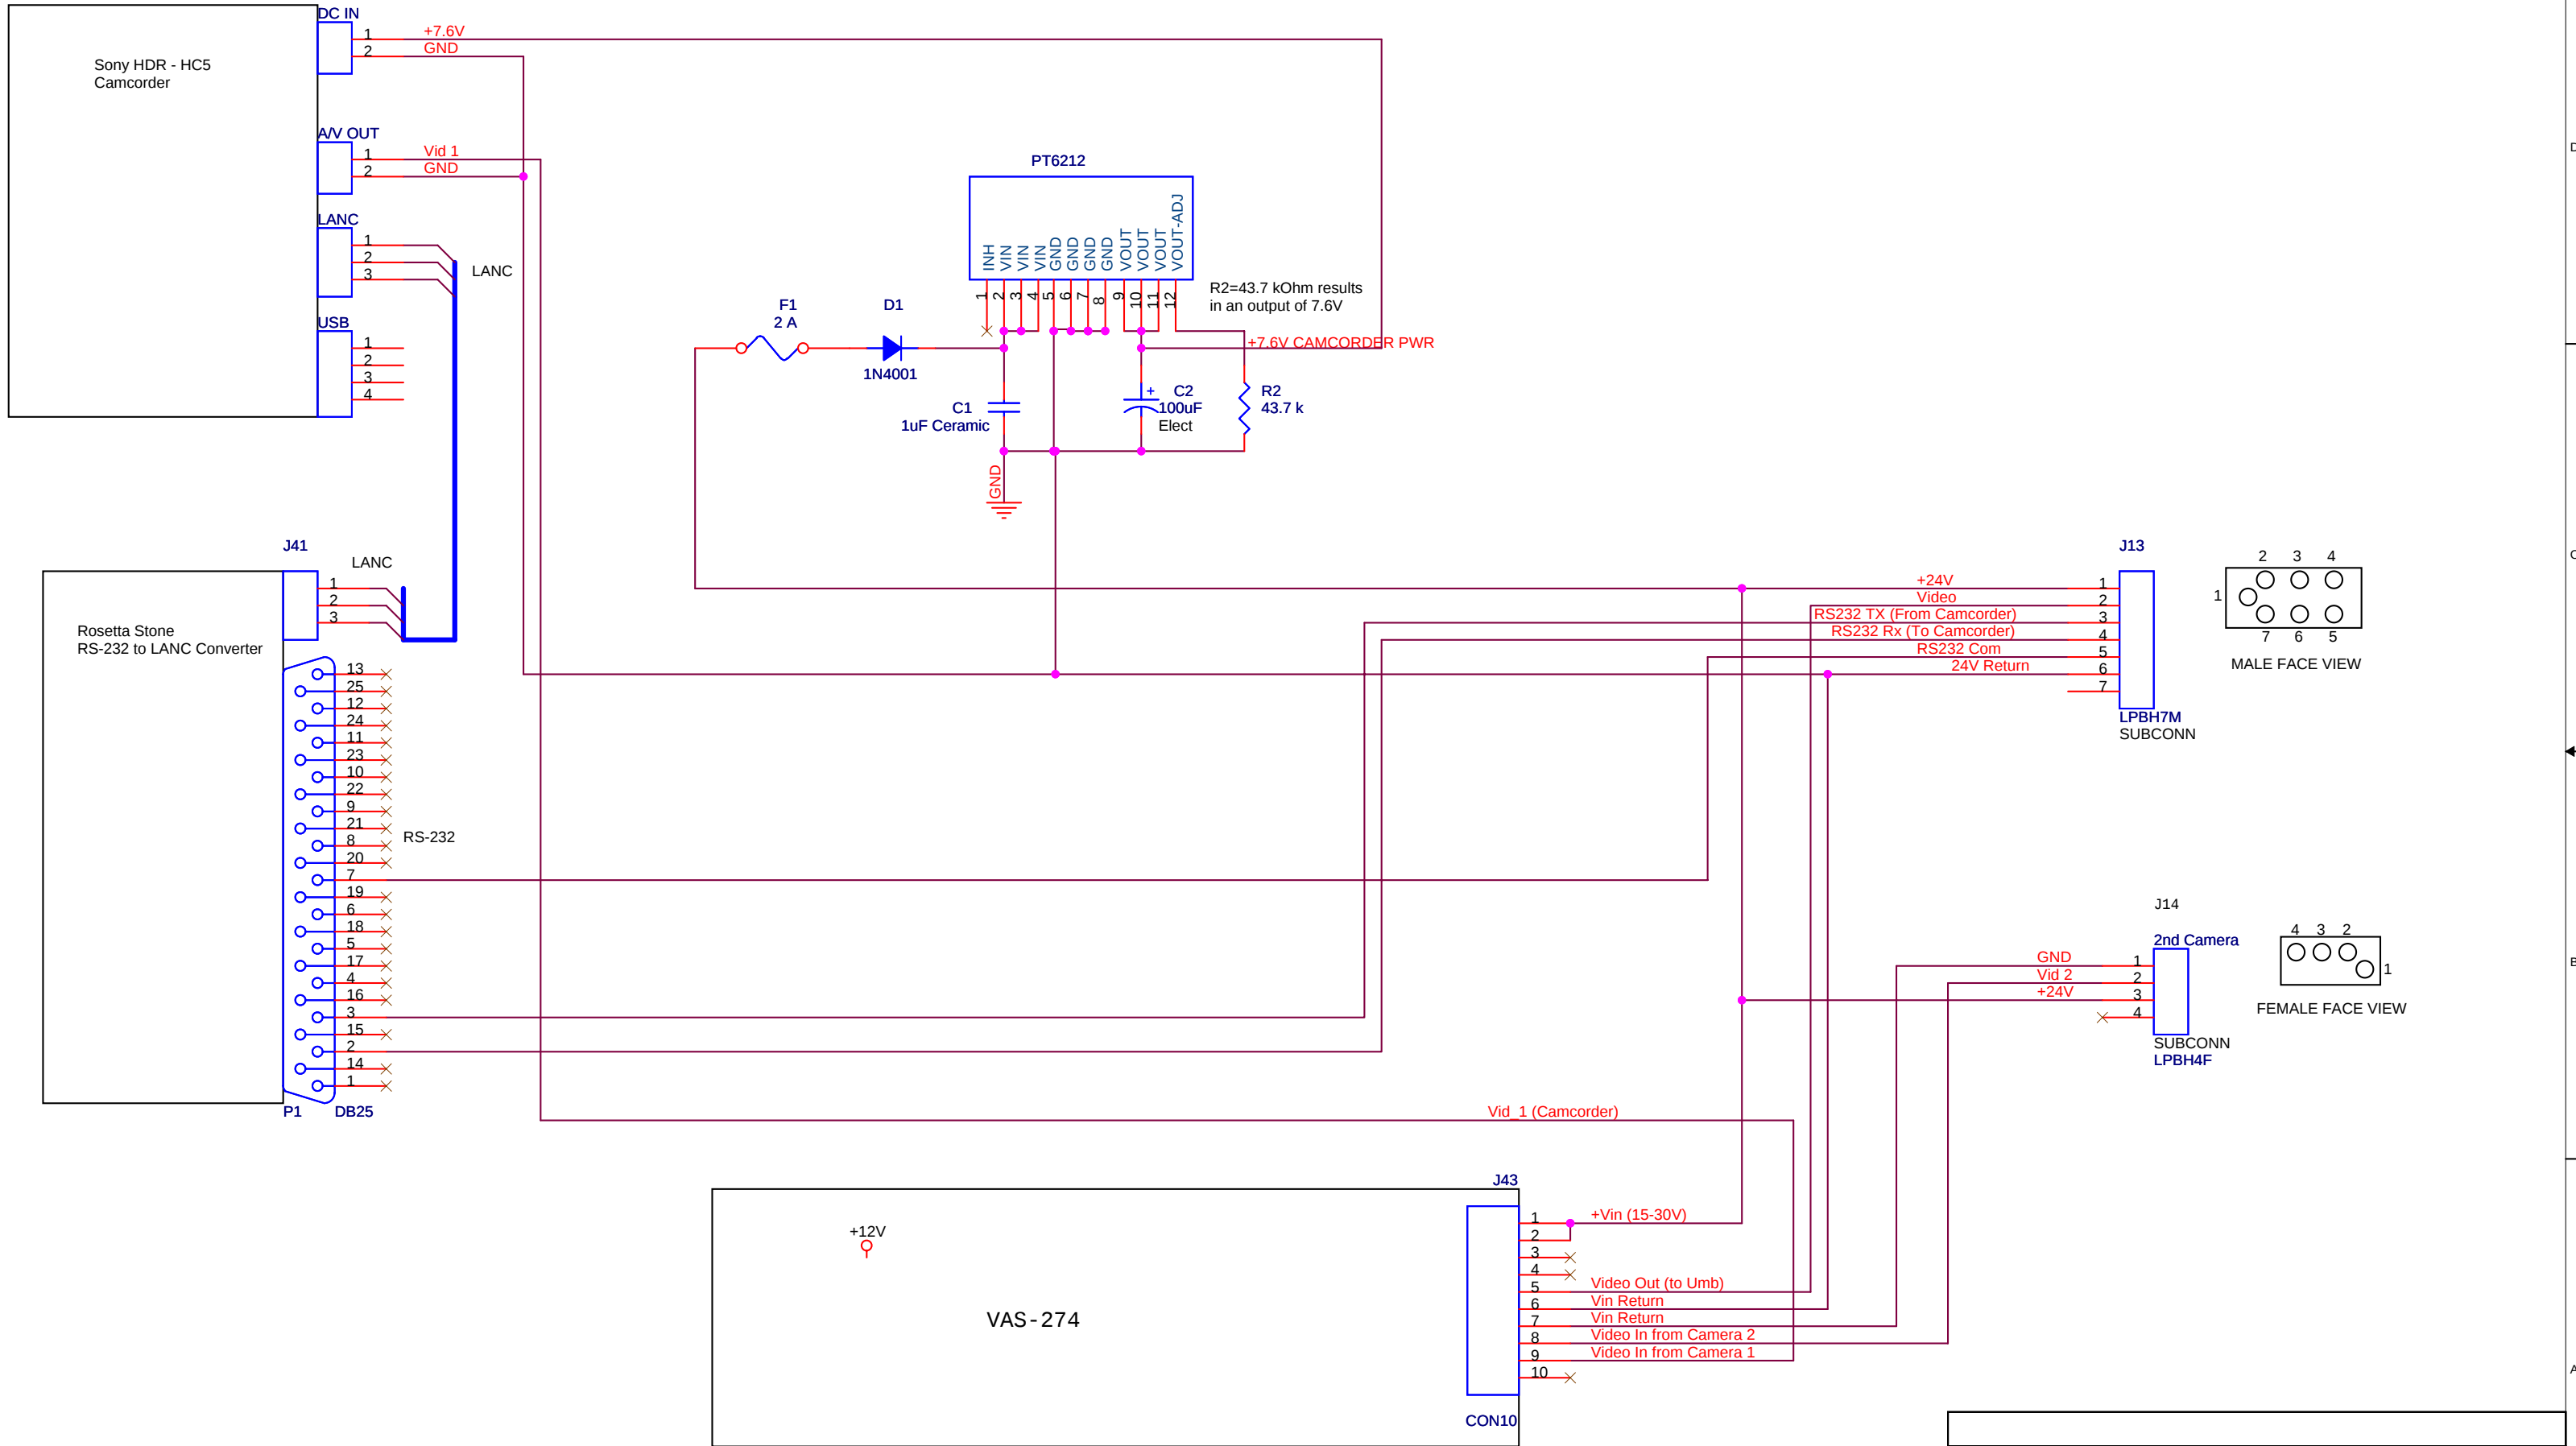


Title		
J13: Camcorder Housing Internal Wiring		
Size B	Document Number <Doc>	Rev 1.1.0
Date:	Wednesday, December 31, 2008	Sheet 1 of 1