

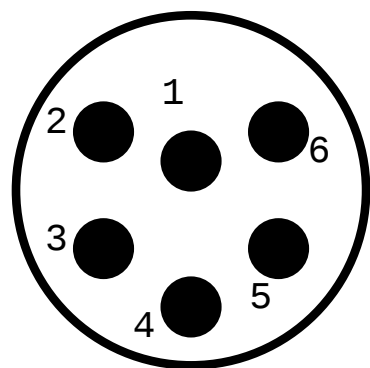


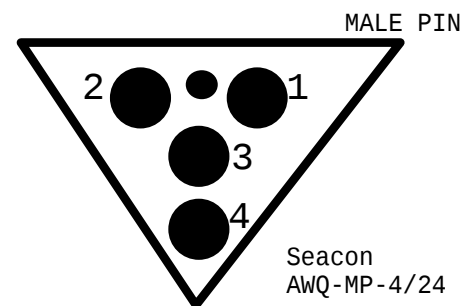

Subconn
MCIL6F
Face View

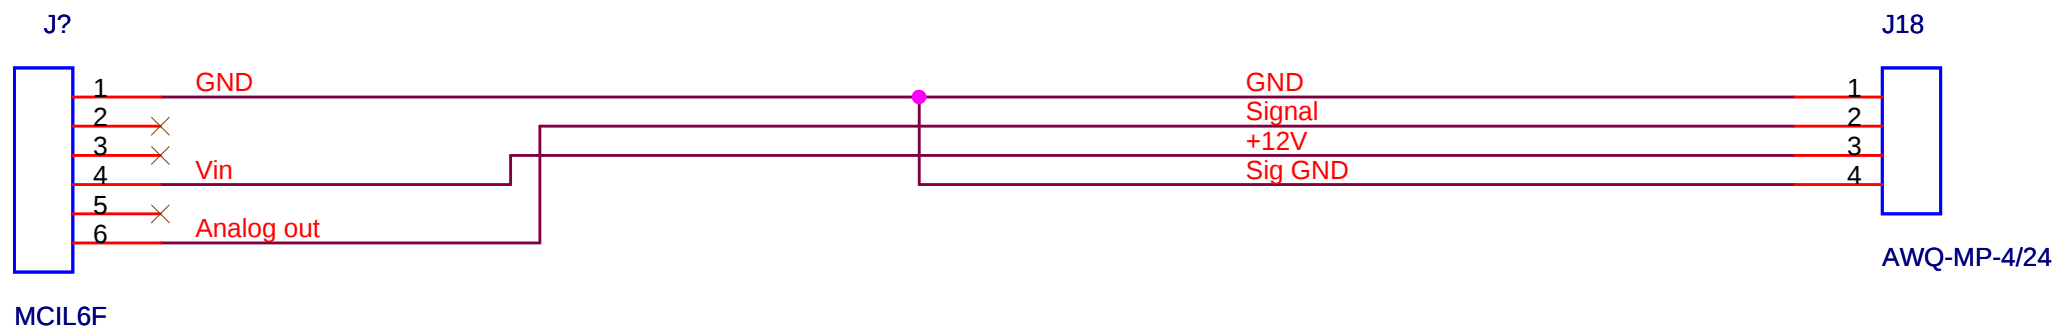

Seacon
AWQ-MP-4/24

Title			
J18: Phantom Fluorometer Cable			
Size	Document Number		Rev
A	<Doc>		<RevCode>
Date:	Friday, December 19, 2008	Sheet	1 of 1