


To Pump
Adapter
Cable

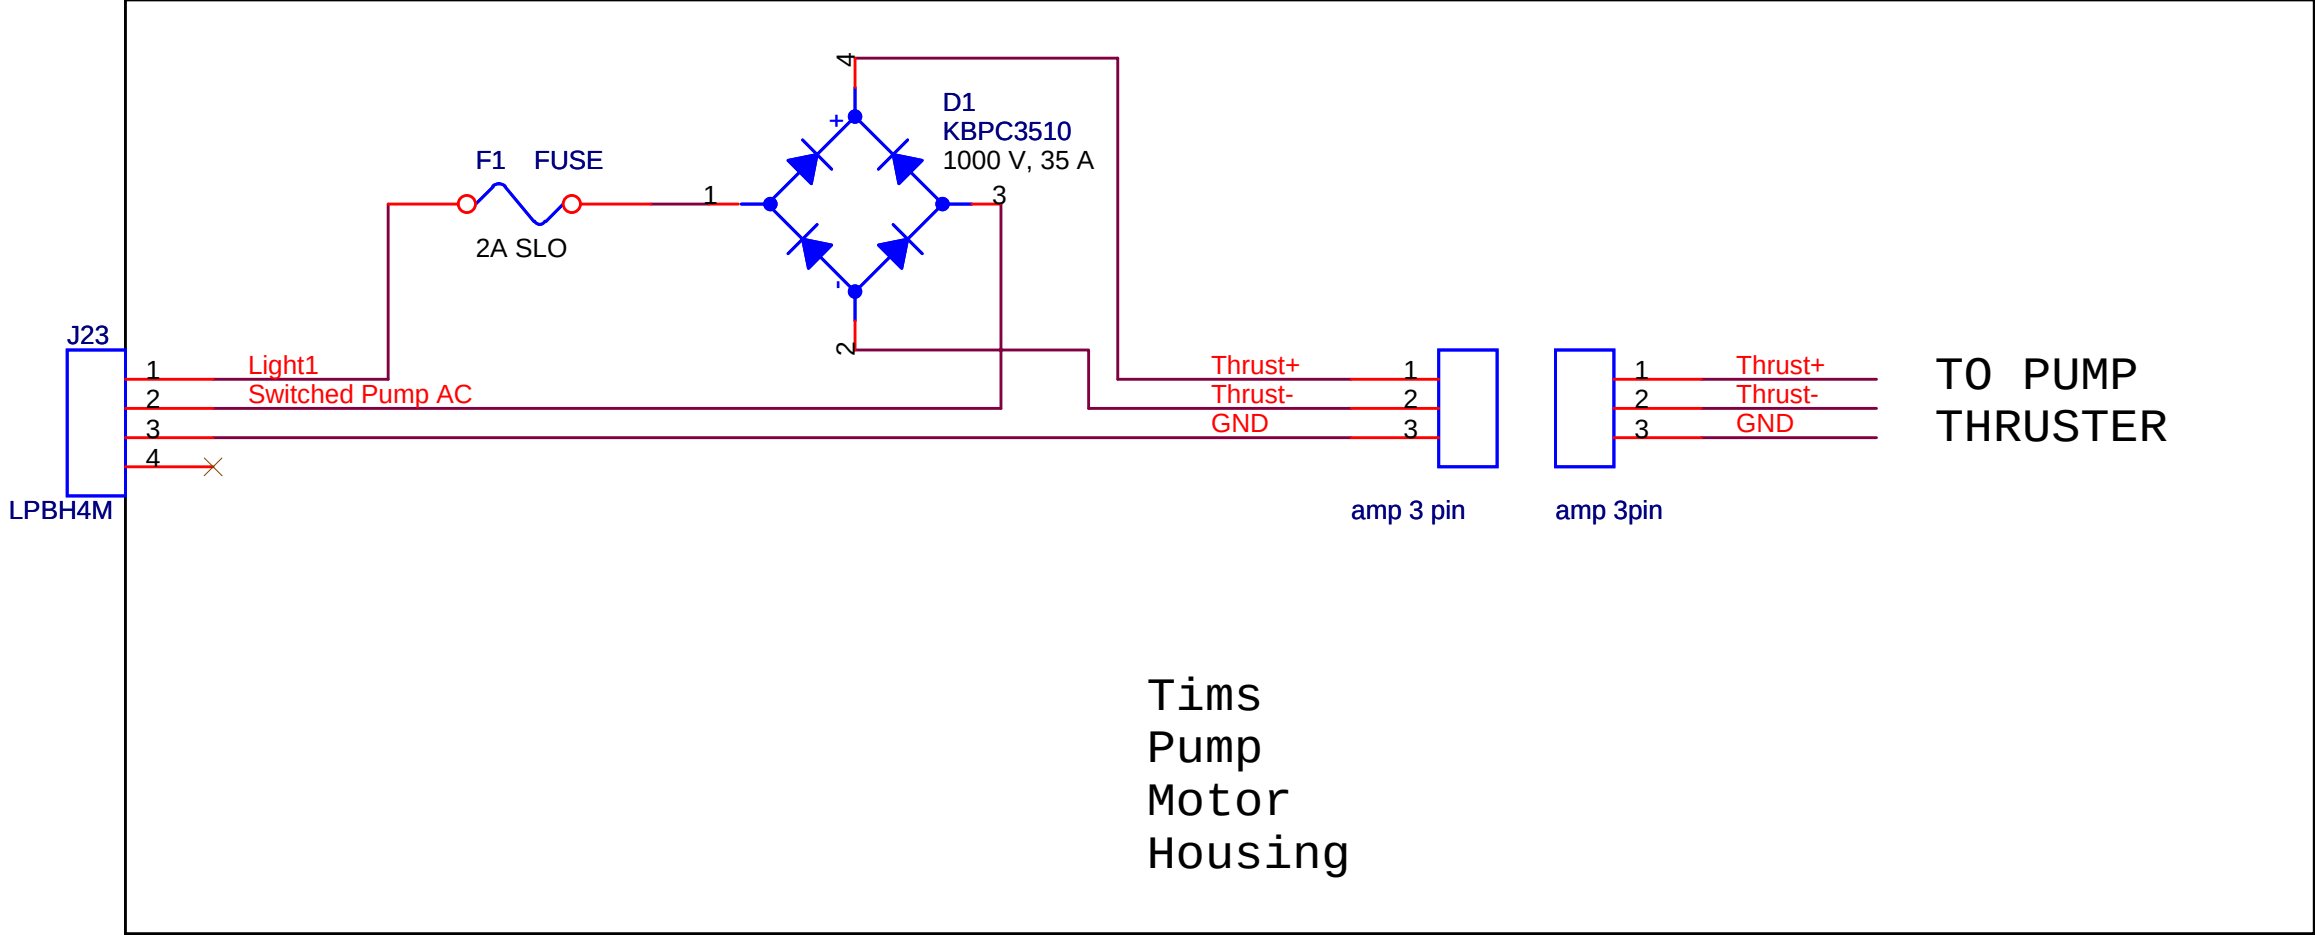

Title		
J23: Tim's Pump Motor		
Size A	Document Number <Doc>	Rev <RevCode>
Date:	Friday, January 23, 2009	Sheet 1 of 1