


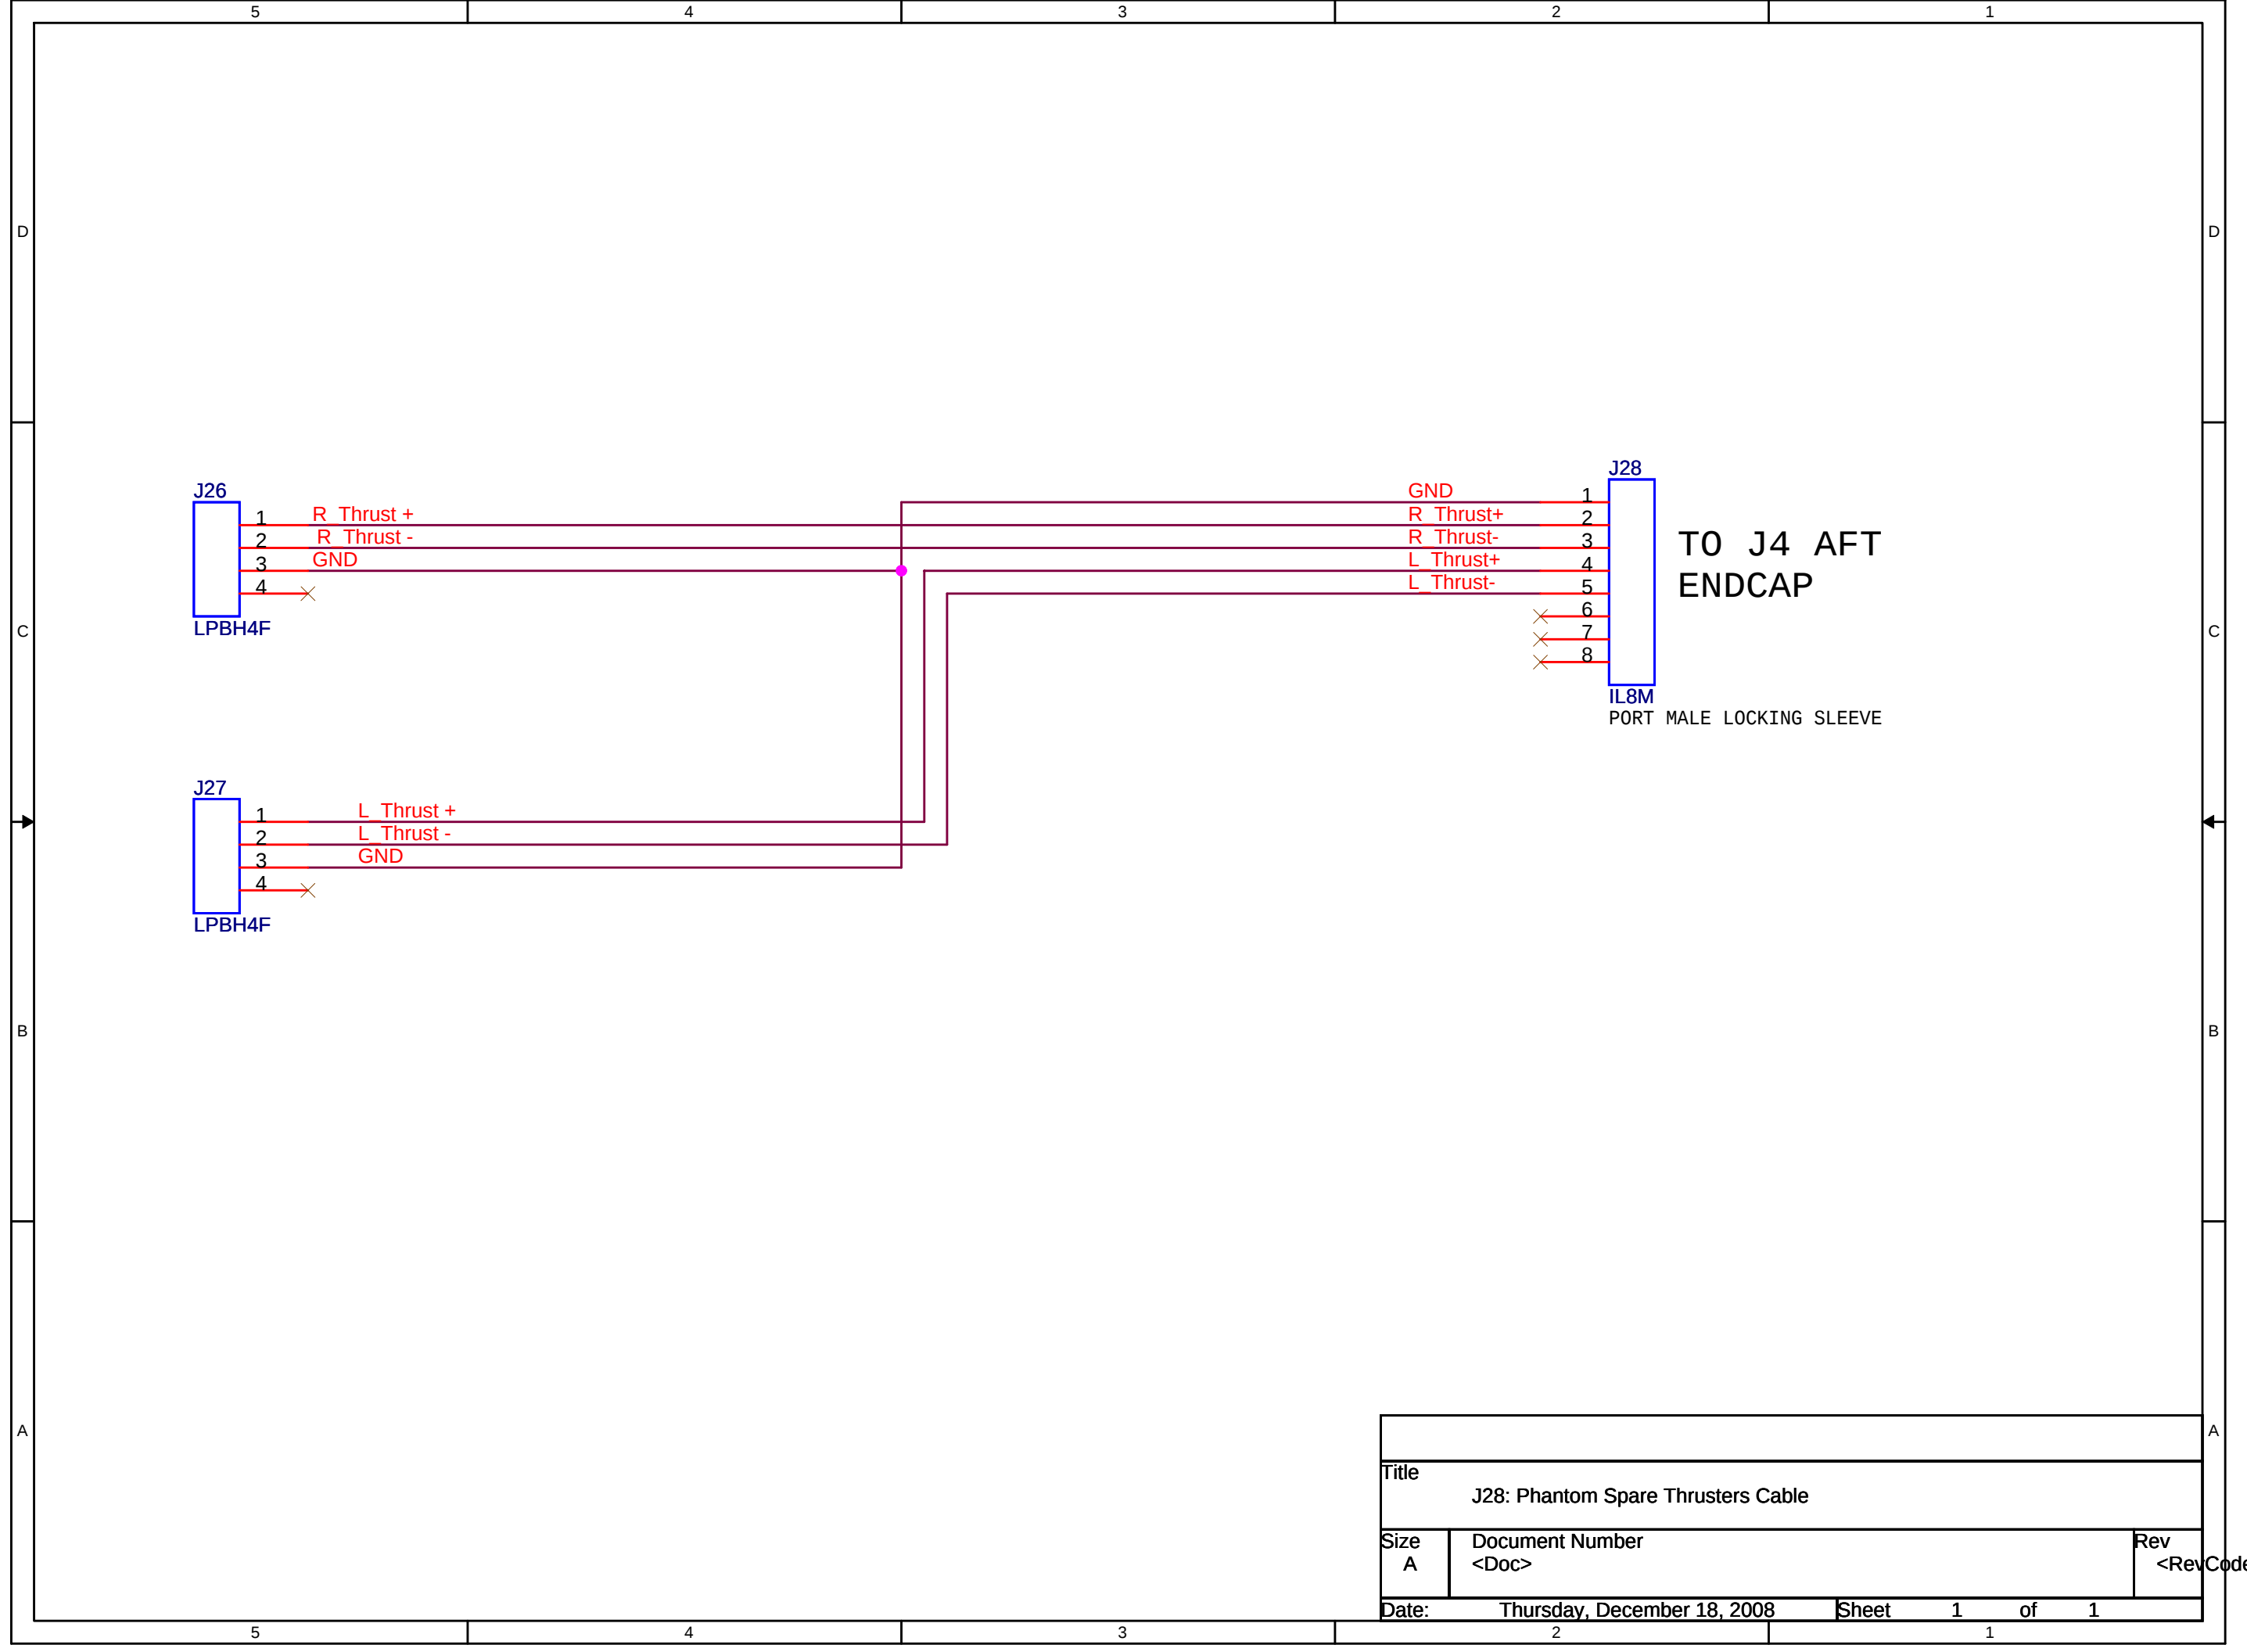

Title			
J28: Phantom Spare Thrusters Cable			
Size	Document Number		Rev
A	<Doc>		<RevCode>
Date:	Thursday, December 18, 2008	Sheet	1 of 1