




TO C2

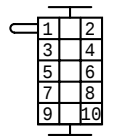

TO U1: PORT ENDCAP

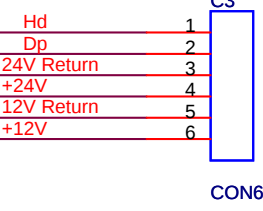

TO C1

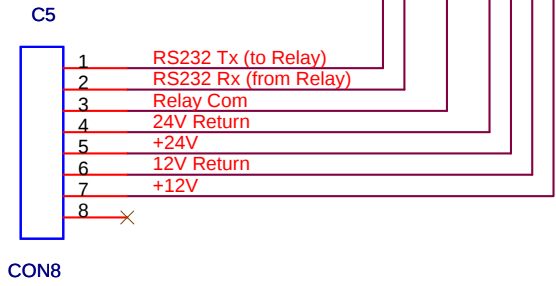

TO C6 STBD TUBE



Monterey Bay Aquarium Research Institute
7700 Sandhold Road, Moss Landing, CA 95039

Title
PORT_TUBE_WIRING_HARNESS

Engineer <Engineer>	Size B	Document Number <Doc>	N/A	Rev 0
Layout <Layout>	Date:	Monday, December 01, 2008	Sheet 1 of 1	