

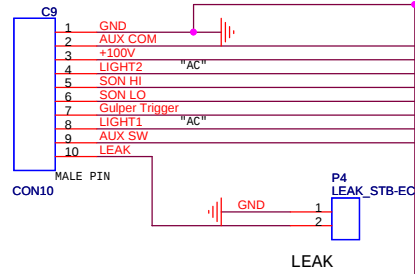
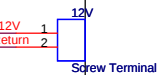


ALL CONNECT
TO U4:
STBD
TUBE












TO C7

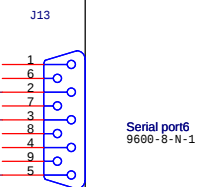


TO C8

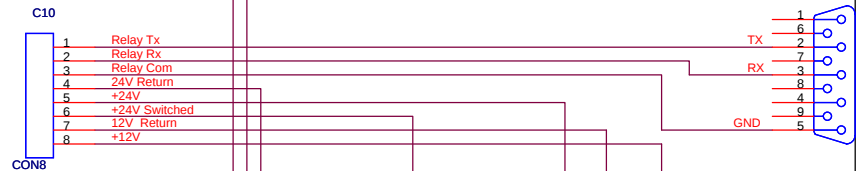


Electronics Kits
K108
Serial Relay Board

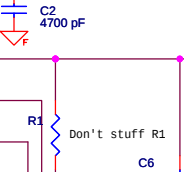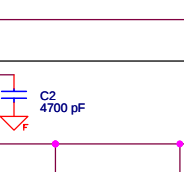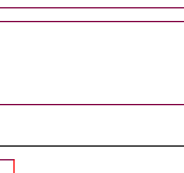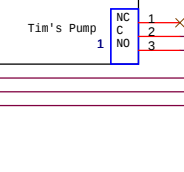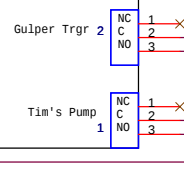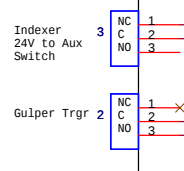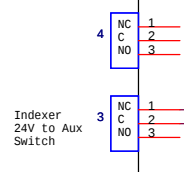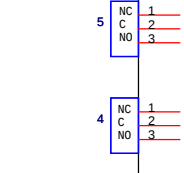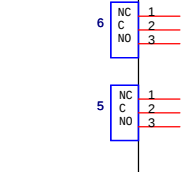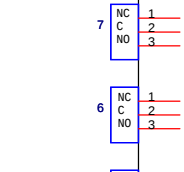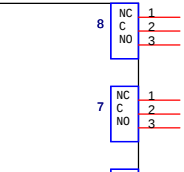


Light2
Switched Pump AC

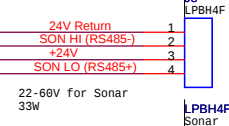

22-60V for Sonar
33W

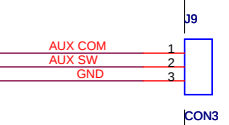




TILT/
RDA

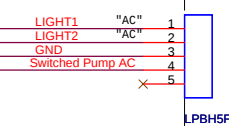

LIGHT1
LIGHT2

Switched Pump AC

STBD
BULKHEAD
CONNECTORS

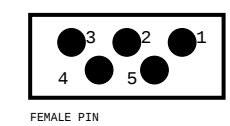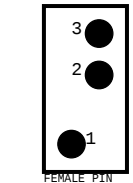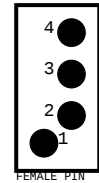

SONAR

TILT/
RDA

LIGHTS
And Tim's
Pump

