




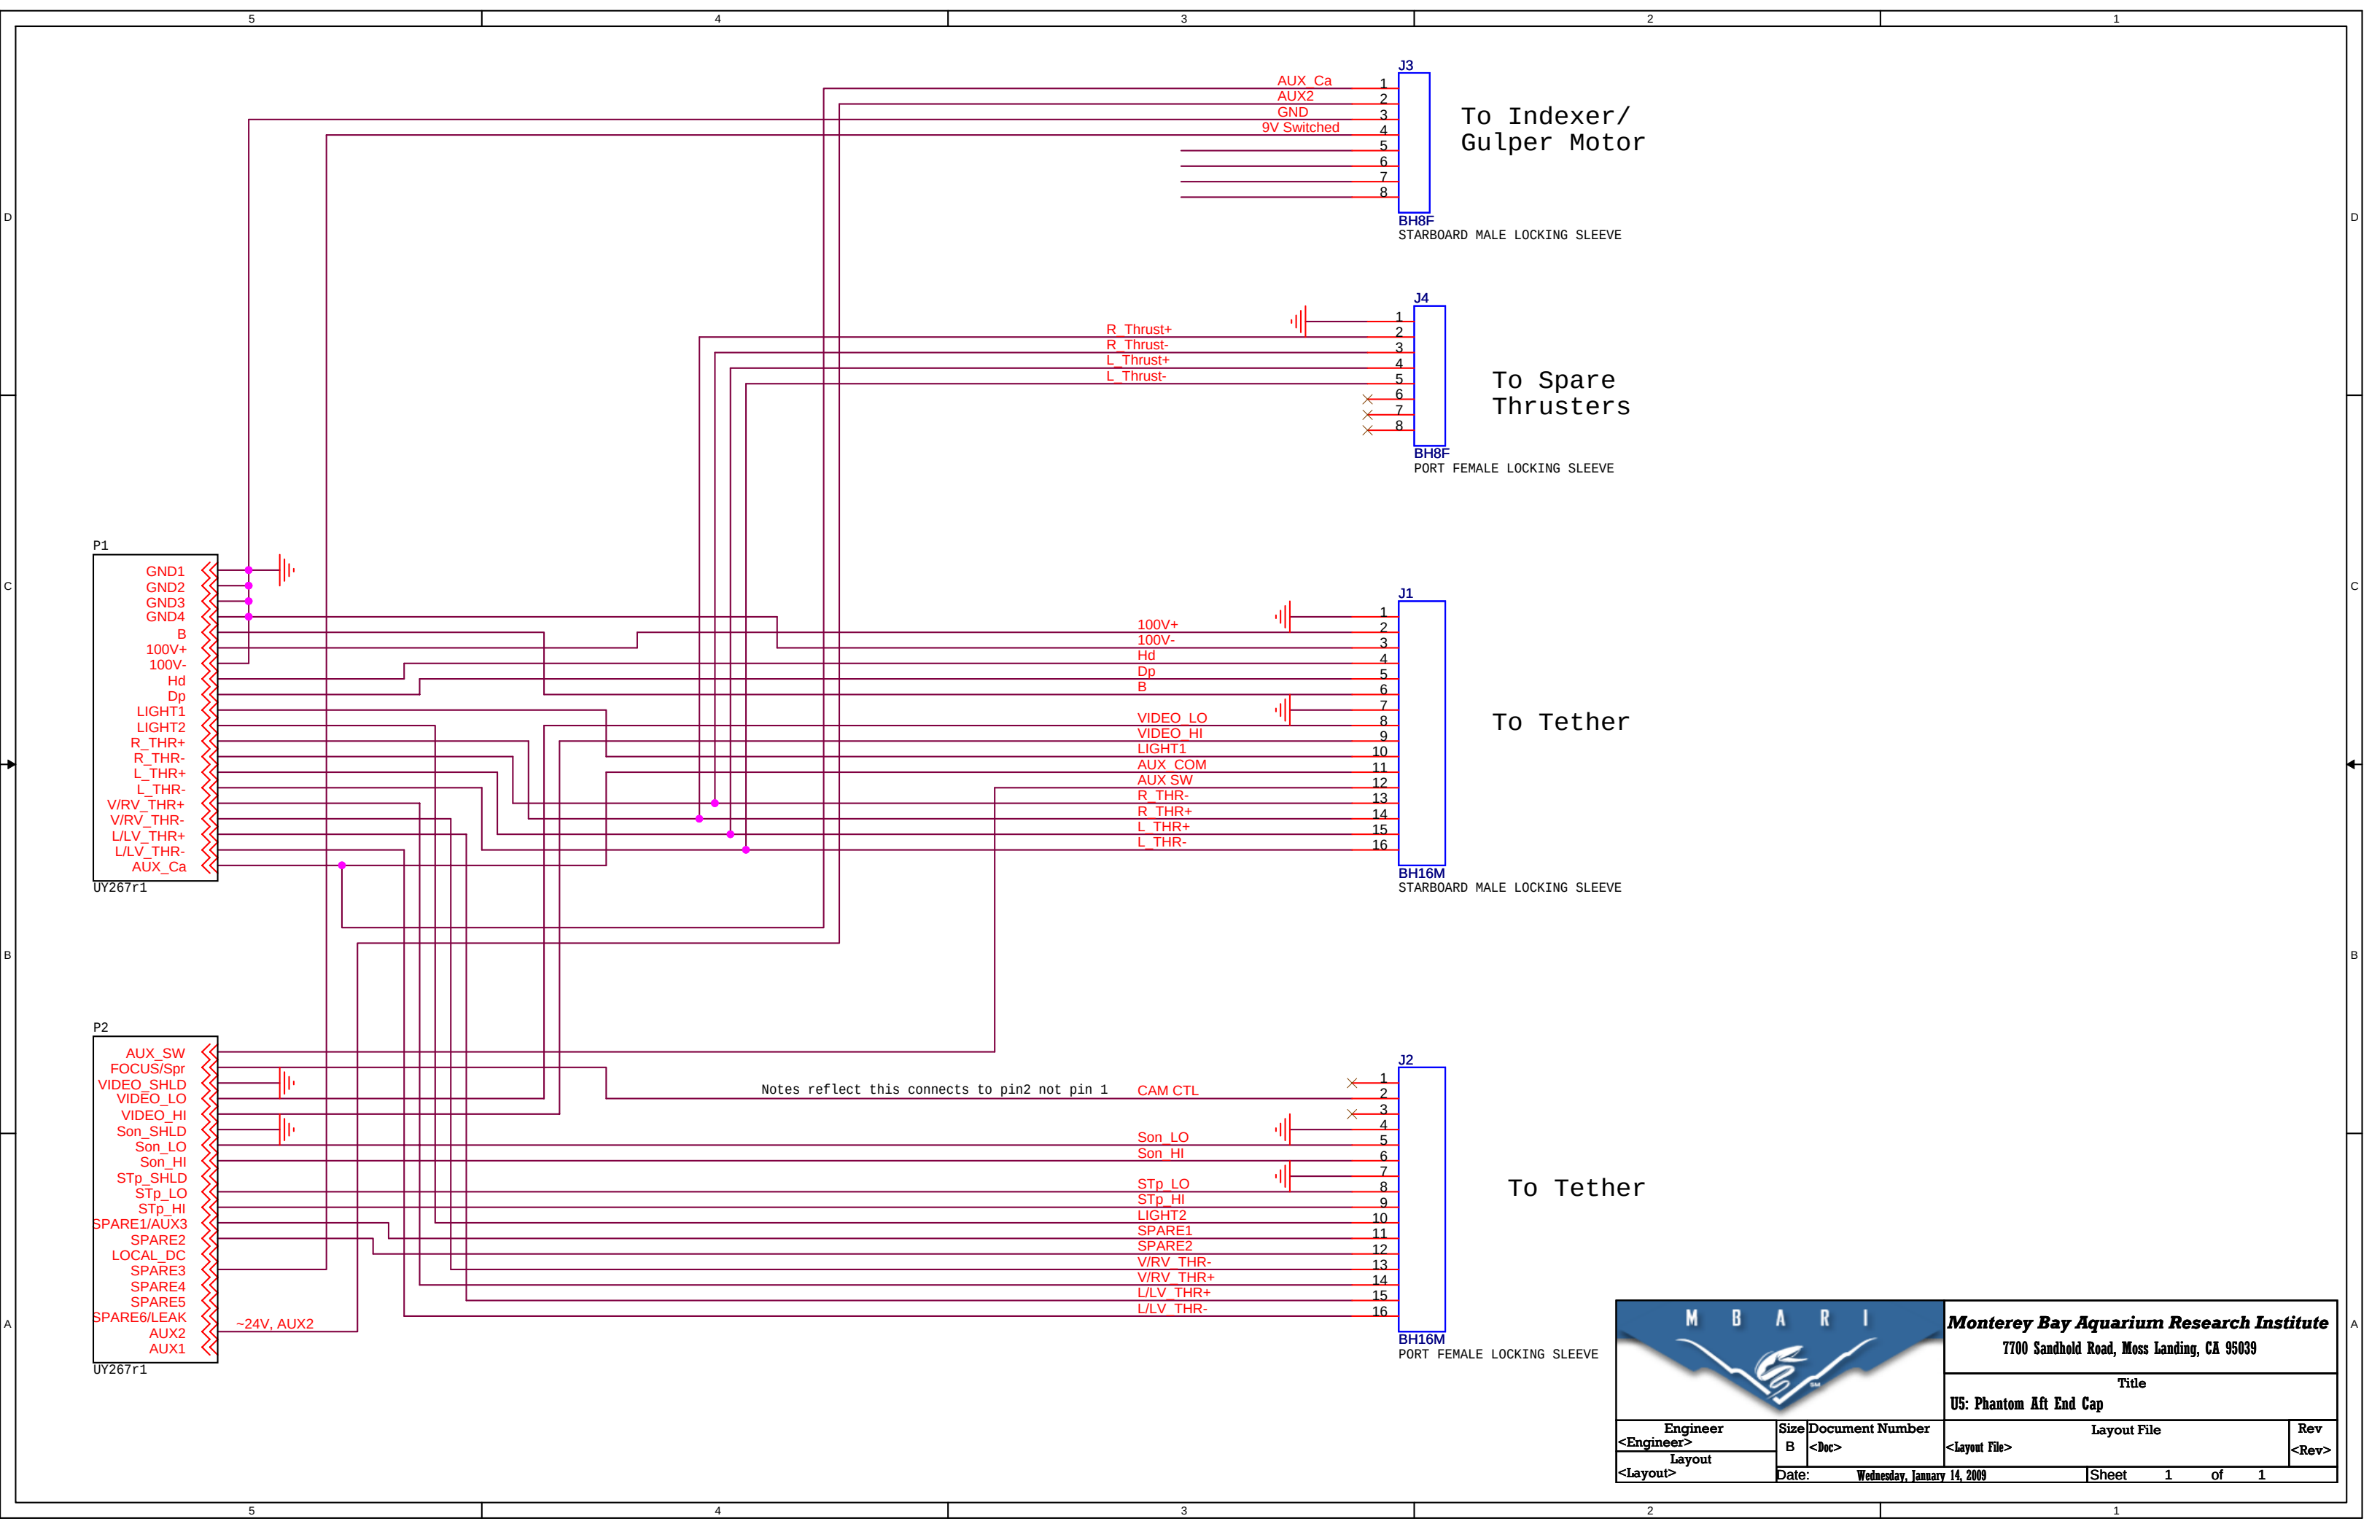

Monterey Bay Aquarium Research Institute
7700 Sandhold Road, Moss Landing, CA 95039

Title

U5: Phantom Aft End Cap

Engineer <Engineer>	Size B	Document Number <Doc>	Layout File <Layout File>	Rev <Rev>
Layout <Layout>		Date: Wednesday, January 14, 2009	Sheet 1 of 1	