


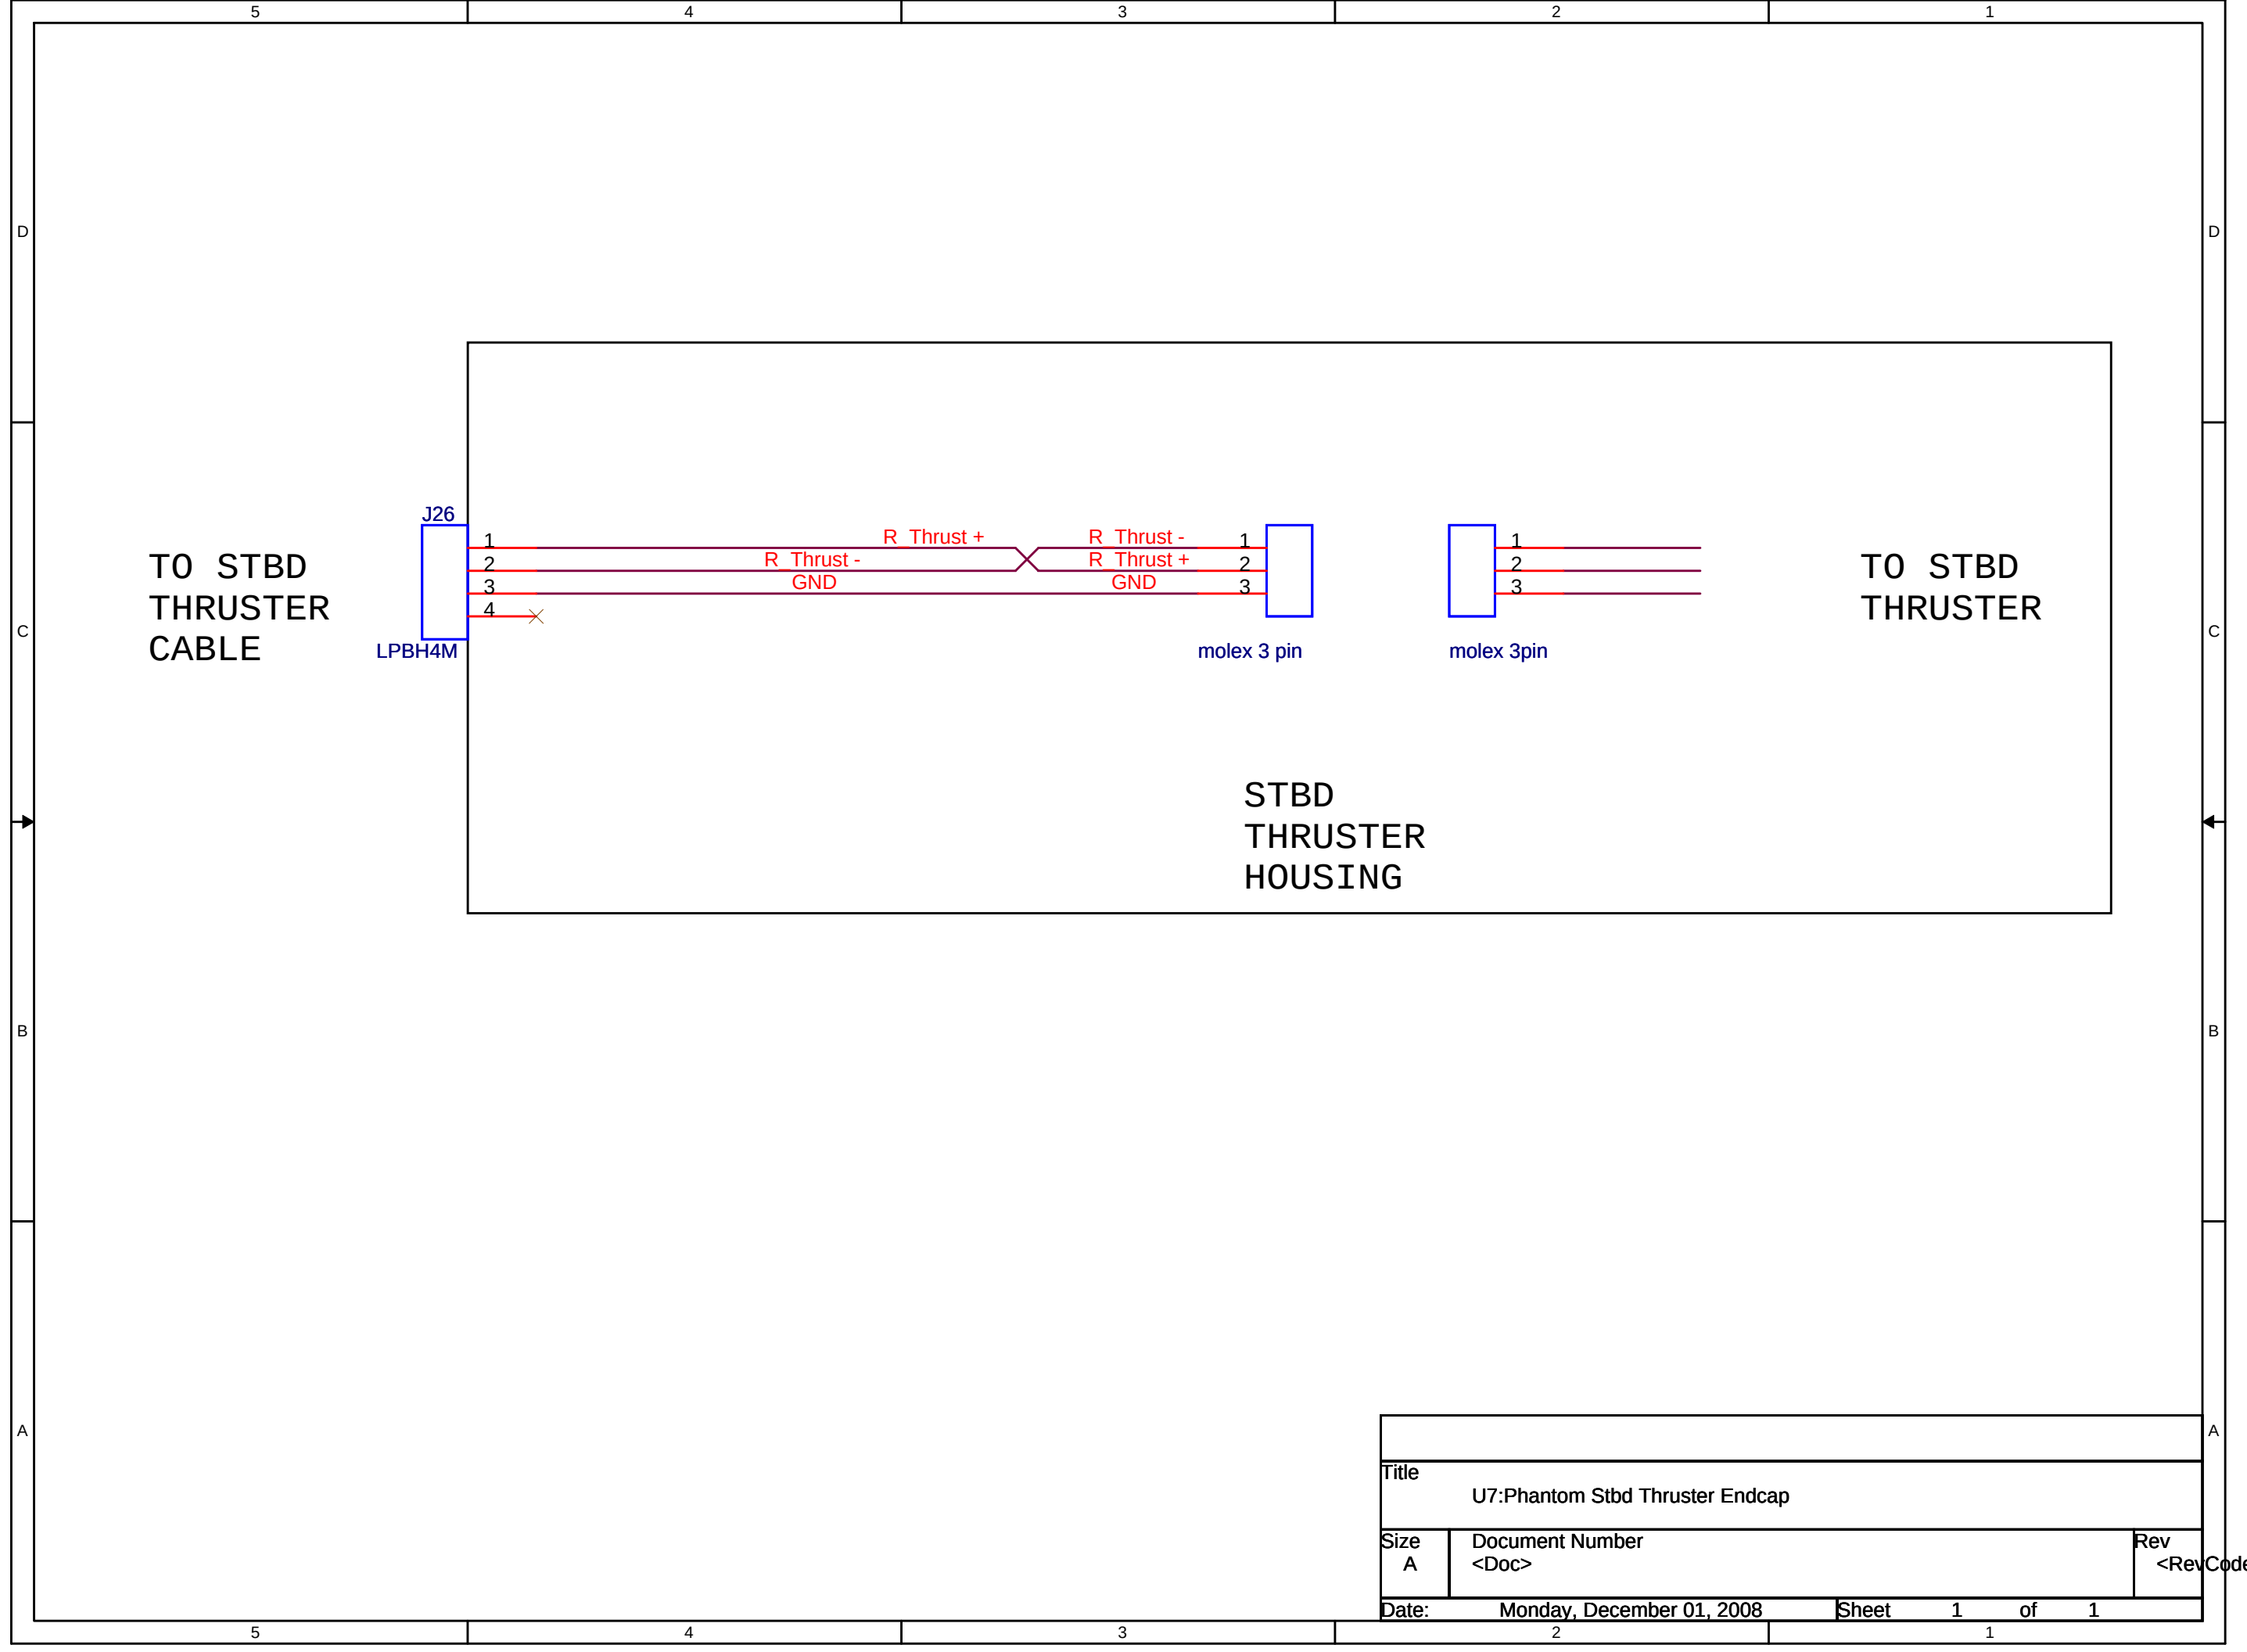

Title		
U7:Phantom Stbd Thruster Endcap		
Size	Document Number	Rev
A	<Doc>	<RevCode>
Date:	Monday, December 01, 2008	Sheet 1 of 1