


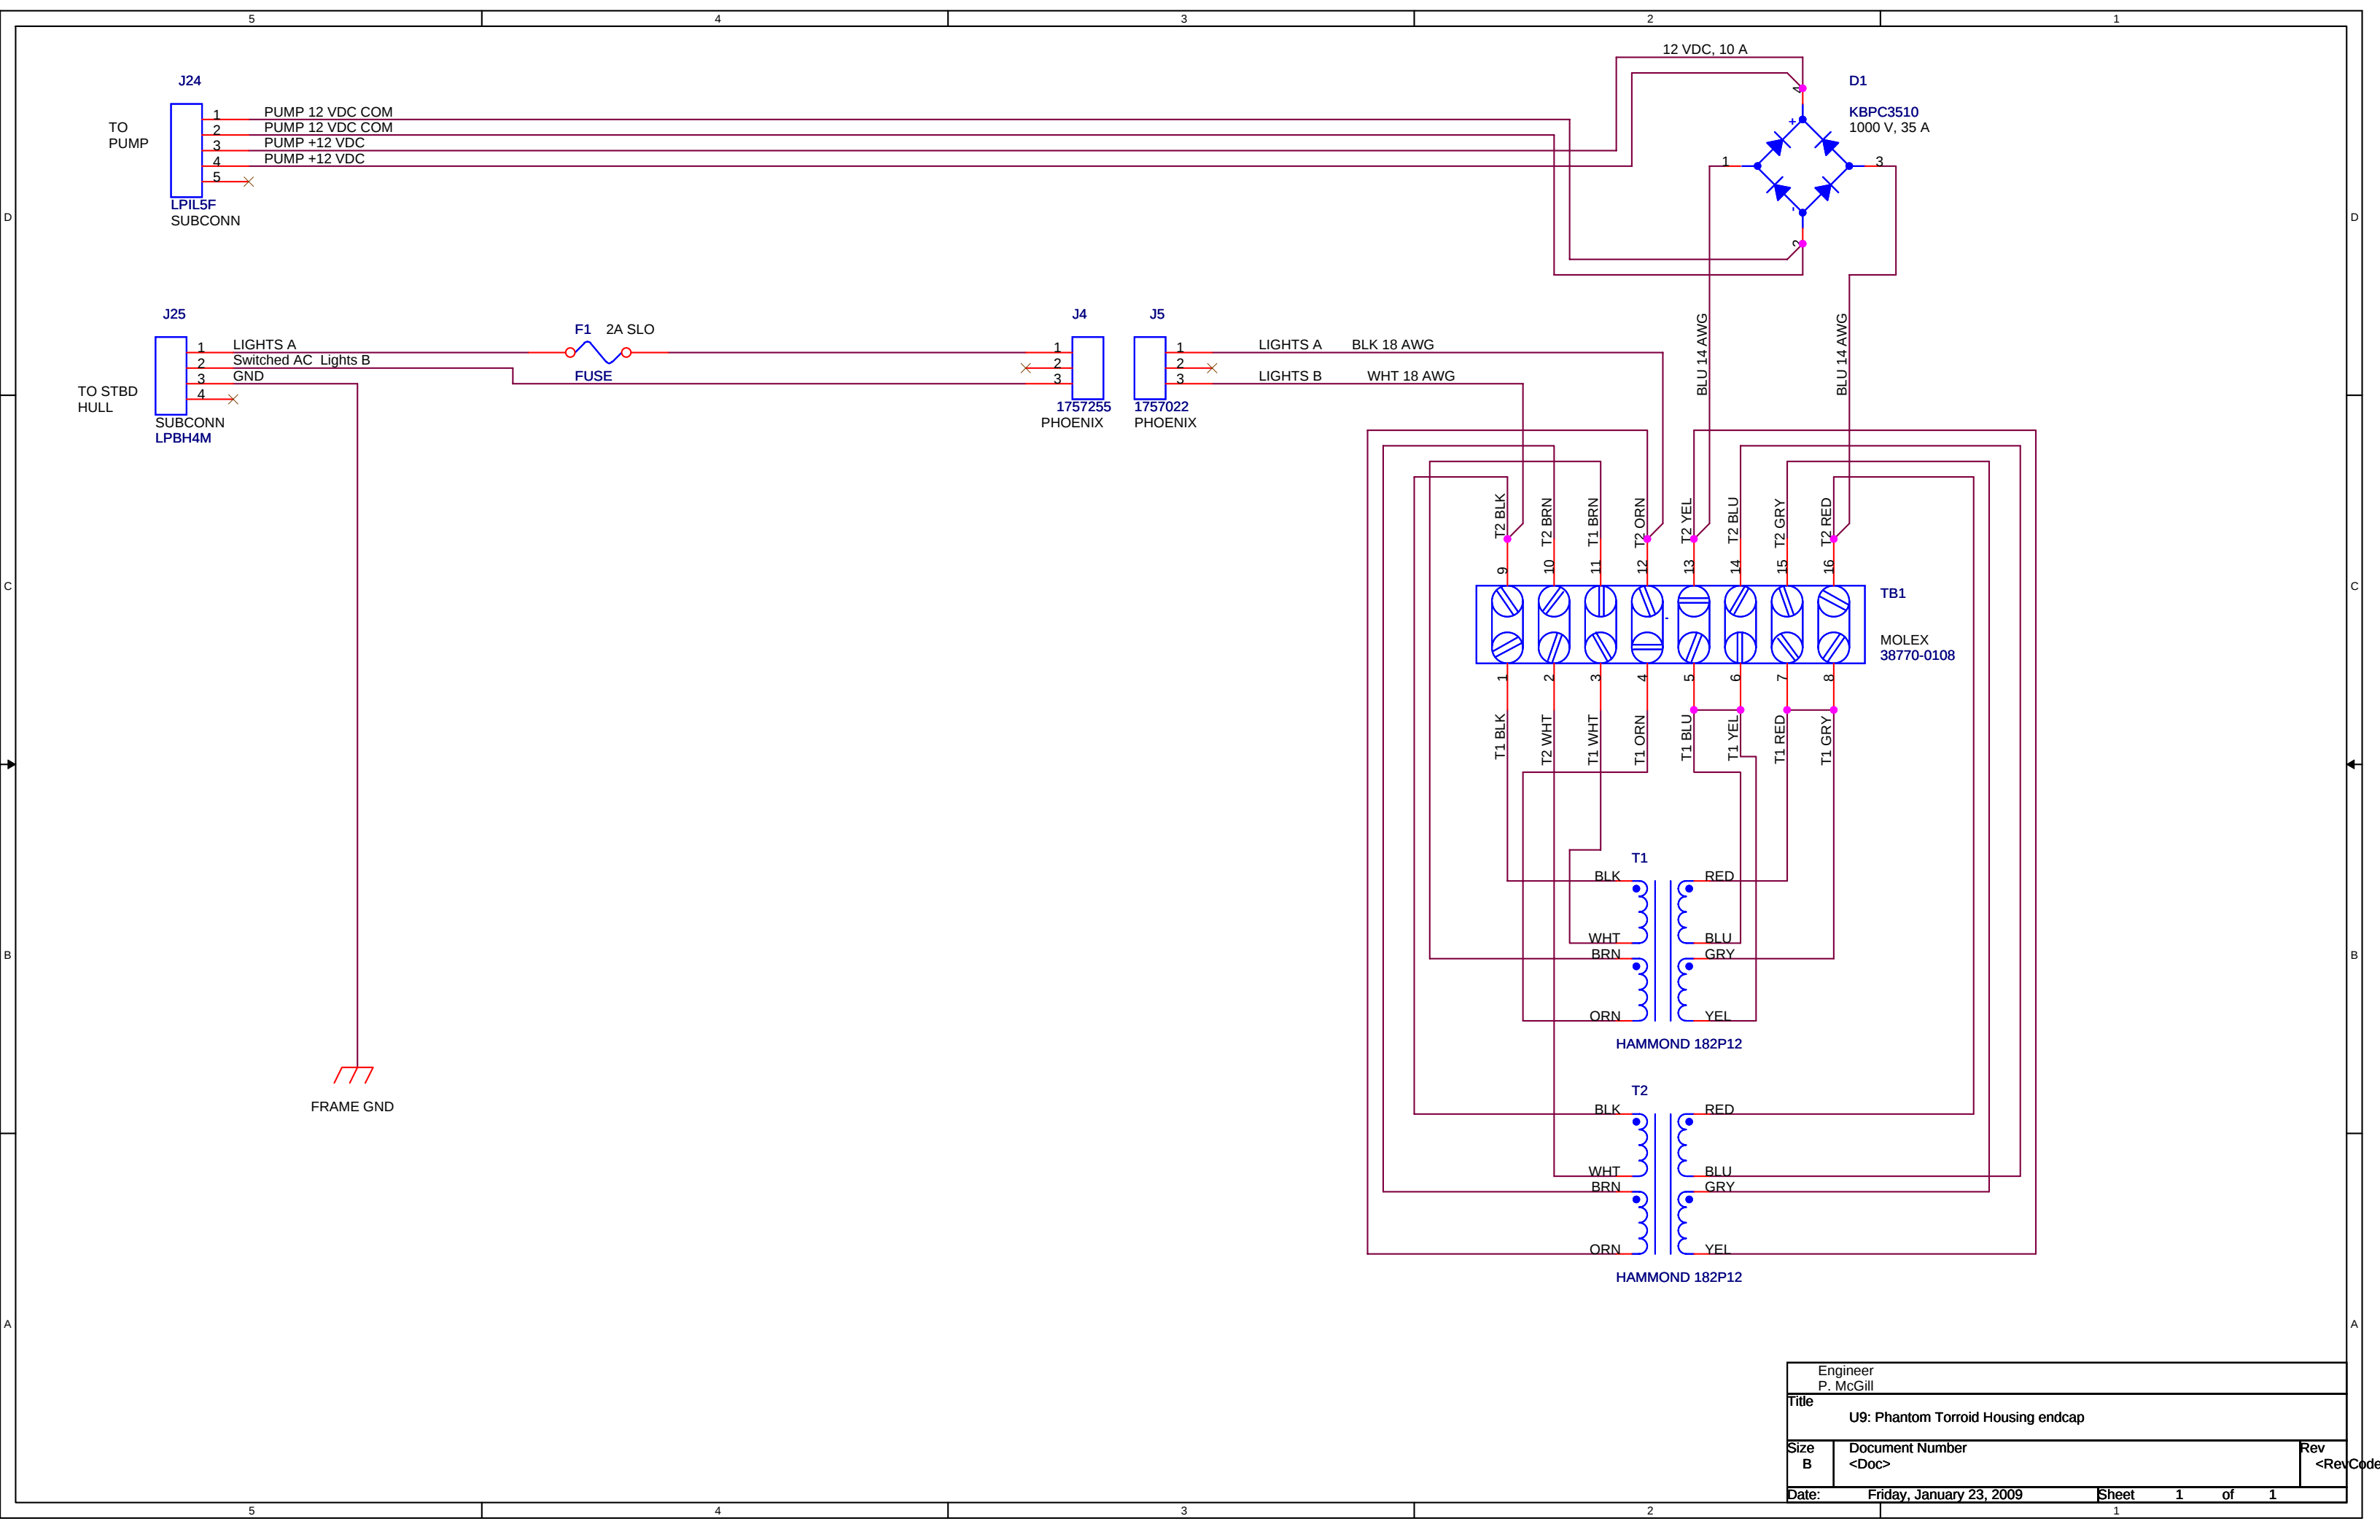

Engineer P. McGill		
Title U9: Phantom Torroid Housing endcap		
Size B	Document Number <Doc>	Rev <RevCode>
Date:	Friday, January 23, 2009	Sheet 1 of 1