


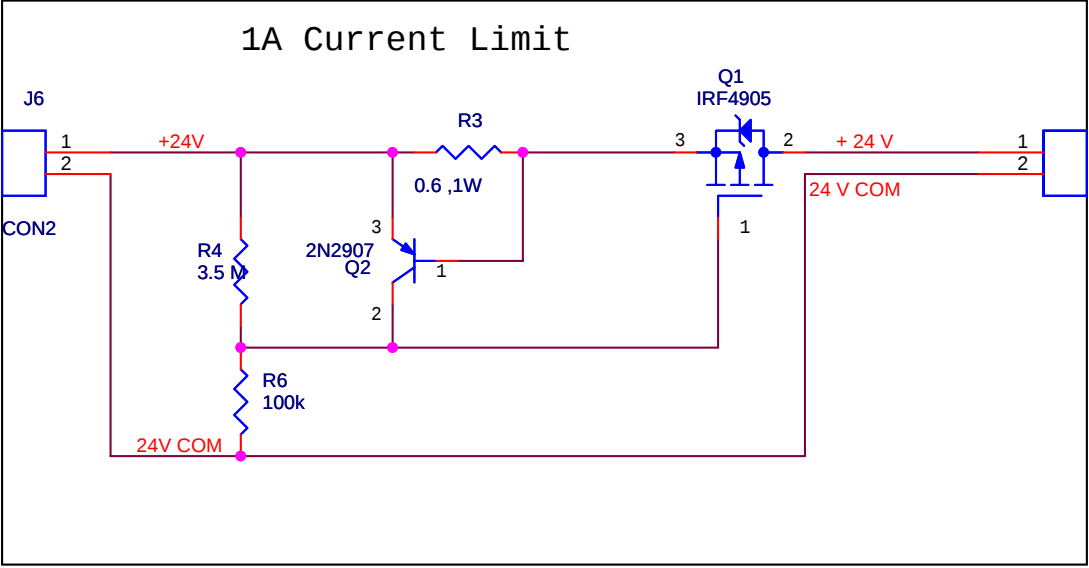

Title		
Arm Motor Current Limit		
Size	Document Number	Rev
A	<Doc>	<RevCo>
Date:	Monday, June 21, 2010	Sheet 1 of 1